

PLANNING and ENVIRONMENT ACT
CORANGAMITE PLANNING SCHEME
INCORPORATED DOCUMENT
TERANG BATTERY ENERGY STORAGE
SYSTEM BESS
ENDORSED PLAN
Sheet 1 of 24
[Signature]
Signed for
MINISTER FOR PLANNING
Date: 30 October 2023

TERANG BESS
DEVELOPMENT PLANS
TEC-C | JUNE 2024



CONTENTS

SITE LOCATION	3
OPPORTUNITIES & CONSTRAINTS	4
SITE CONTEXT	5
SITE OVERVIEW	6
SITE FENCING	7
PATH NETWORK	8
NATIVE VEGETATION	9
ELEVATIONS	10
ILLUSTRATIVE CROSS SECTIONS	19

This report was commissioned by Field and Game Australia Pty Ltd and was prepared by Spiire Australia, Level 6, 414 La Trobe Street PO Box 16084 Melbourne Victoria 8007

© 26 June 2024 2:47 PM Spiire Australia

The information contained in this document is intended solely for the use of the client named for the purpose for which it has been prepared and no representation is made or is to be implied as being made to any third party. Other than for the exclusive use of the named client, no part of this report may be reproduced, stored in a retrieval system or transmitted in any form or by any means, electronic, mechanical, photocopying or otherwise, without the prior written permission of Spiire.

G:\32\321585\000\UrbanDesign\Plans&Drawings\InDesign\UDID01DevelopmentPlans\UDID01DevelopmentPlans_Rev5.indd

Status	Date	Compiled By	Authorised
Revision 0	November 2023	LP	LSH
Revision 1	February 2024	LP	TP
Revision 2	February 2024	LP	TP
Revision 3	April 2024	LP	TP
Revision 4	May 2024	LP	TP
Revision 5	June 2024	LP	TP


SITE LOCATION

70 LITTLES LANE

The site at 70 Littles Ln, Terang is approximately 11.36ha and is located 180km West of the Melbourne CBD.

Address 70 Littles Ln, Terang VIC 3264

Lot & Plan Number Lot 2\PS609914

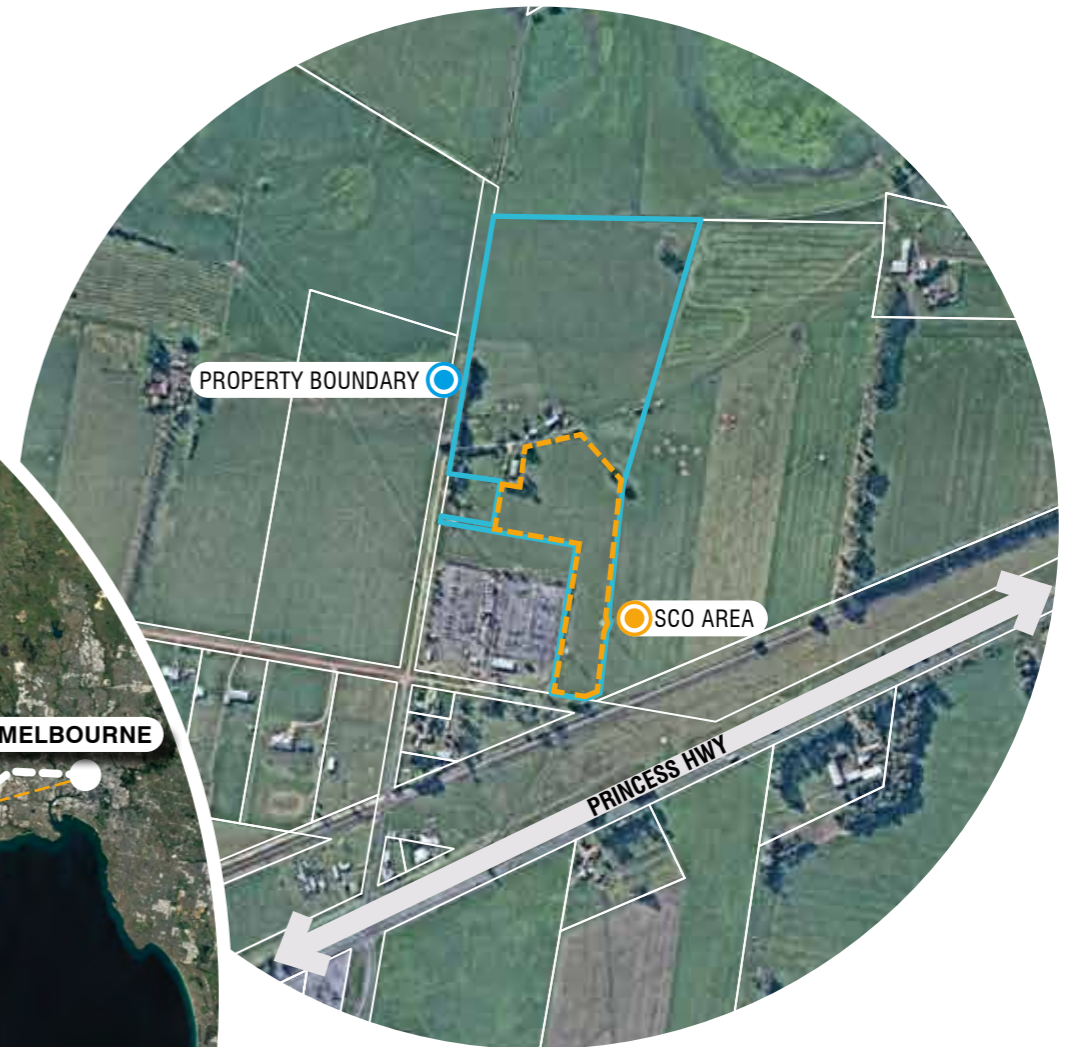

TERANG

Population	2,288 People (Census 2016)
Elevation	132m Above Sea Level
Access	212km Drive from Melbourne Via Geelong

**PLANNING and ENVIRONMENT ACT
CORANGAMITE PLANNING SCHEME**

**INCORPORATED DOCUMENT
TERANG BATTERY ENERGY STORAGE
SYSTEM BESS**

ENDORSED PLAN
Sheet 3 of 24

Signed  for
MINISTER FOR PLANNING
Date: 30 October 2024

OPPORTUNITIES & CONSTRAINTS

Site	Area (ha)
Property (Lot 2\PS609914)	11.36
SCO Works Area	3.16

NOTE: Areas are approximate and based on data from www.data.vic.gov.au

**PLANNING and ENVIRONMENT ACT
CORANGAMITE PLANNING SCHEME**










**INCORPORATED DOCUMENT
TERANG BATTERY ENERGY STORAGE
SYSTEM BESS**

ENDORSED PLAN
Sheet 4 of 24


Signed  for
MINISTER FOR PLANNING
Date: 30 October 2024



LEGEND

-  PROPERTY BOUNDARY
-  SCO (SPECIFIC CONTROLS OVERLAY) BOUNDARY
-  VEGETATION (PER SURVEY)
-  VAHR 7421-0245 CH FENCED AREA
-  SHED
-  TRANSMISSION TOWER
-  EASEMENT BOUNDARY
-  POWER POLES
-  OVERHEAD POWER LINES

DRG NO.	REV	DATE	DES/DOC	AUTH
UD C 02 321585	05	26/06/2024	LP	TP
CAD REV 03				

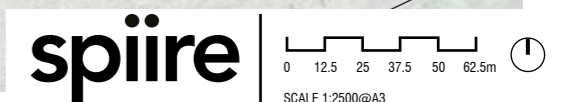

SITE CONTEXT
















**PLANNING and ENVIRONMENT ACT
CORANGAMITE PLANNING SCHEME**

**INCORPORATED DOCUMENT
TERANG BATTERY ENERGY STORAGE
SYSTEM BESS**

ENDORSED PLAN
Sheet 5 of 24

Signed  for
MINISTER FOR PLANNING
Date: 30 October 2024



- LEGEND**
-  PROPERTY BOUNDARY
 -  SCO (SPECIFIC CONTROLS OVERLAY) BOUNDARY
 -  VEGETATION (PER SURVEY)
 -  VAHR 7421-0245 CH FENCED AREA
 -  SHED
 -  TRANSMISSION TOWER
 -  EASEMENT BOUNDARY
 -  POWER POLES
 -  OVERHEAD POWER LINES
 -  BESS AREA
 -  FIRE WALL
 -  LANDSCAPE MAINTENANCE CLEARANCE AREA
 -  TREE LINE
 -  NOISE WALL
 -  RETAINING WALL

DRG NO. UD C 02 321585 CAD REV 03	REV 05	DATE 26/06/2024	DES/DOC LP	AUTH TP
---	-----------	--------------------	---------------	------------

spiire

0 12.5 25 37.5 50 62.5m

SCALE 1:2500@A3


SITE OVERVIEW

**PLANNING and ENVIRONMENT ACT
CORANGAMITE PLANNING SCHEME**

**INCORPORATED DOCUMENT
TERANG BATTERY ENERGY STORAGE
SYSTEM BESS**


ENDORSED PLAN
Sheet 6 of 24

Signed *[Signature]* for
MINISTER FOR PLANNING
Date: 30 October 2024

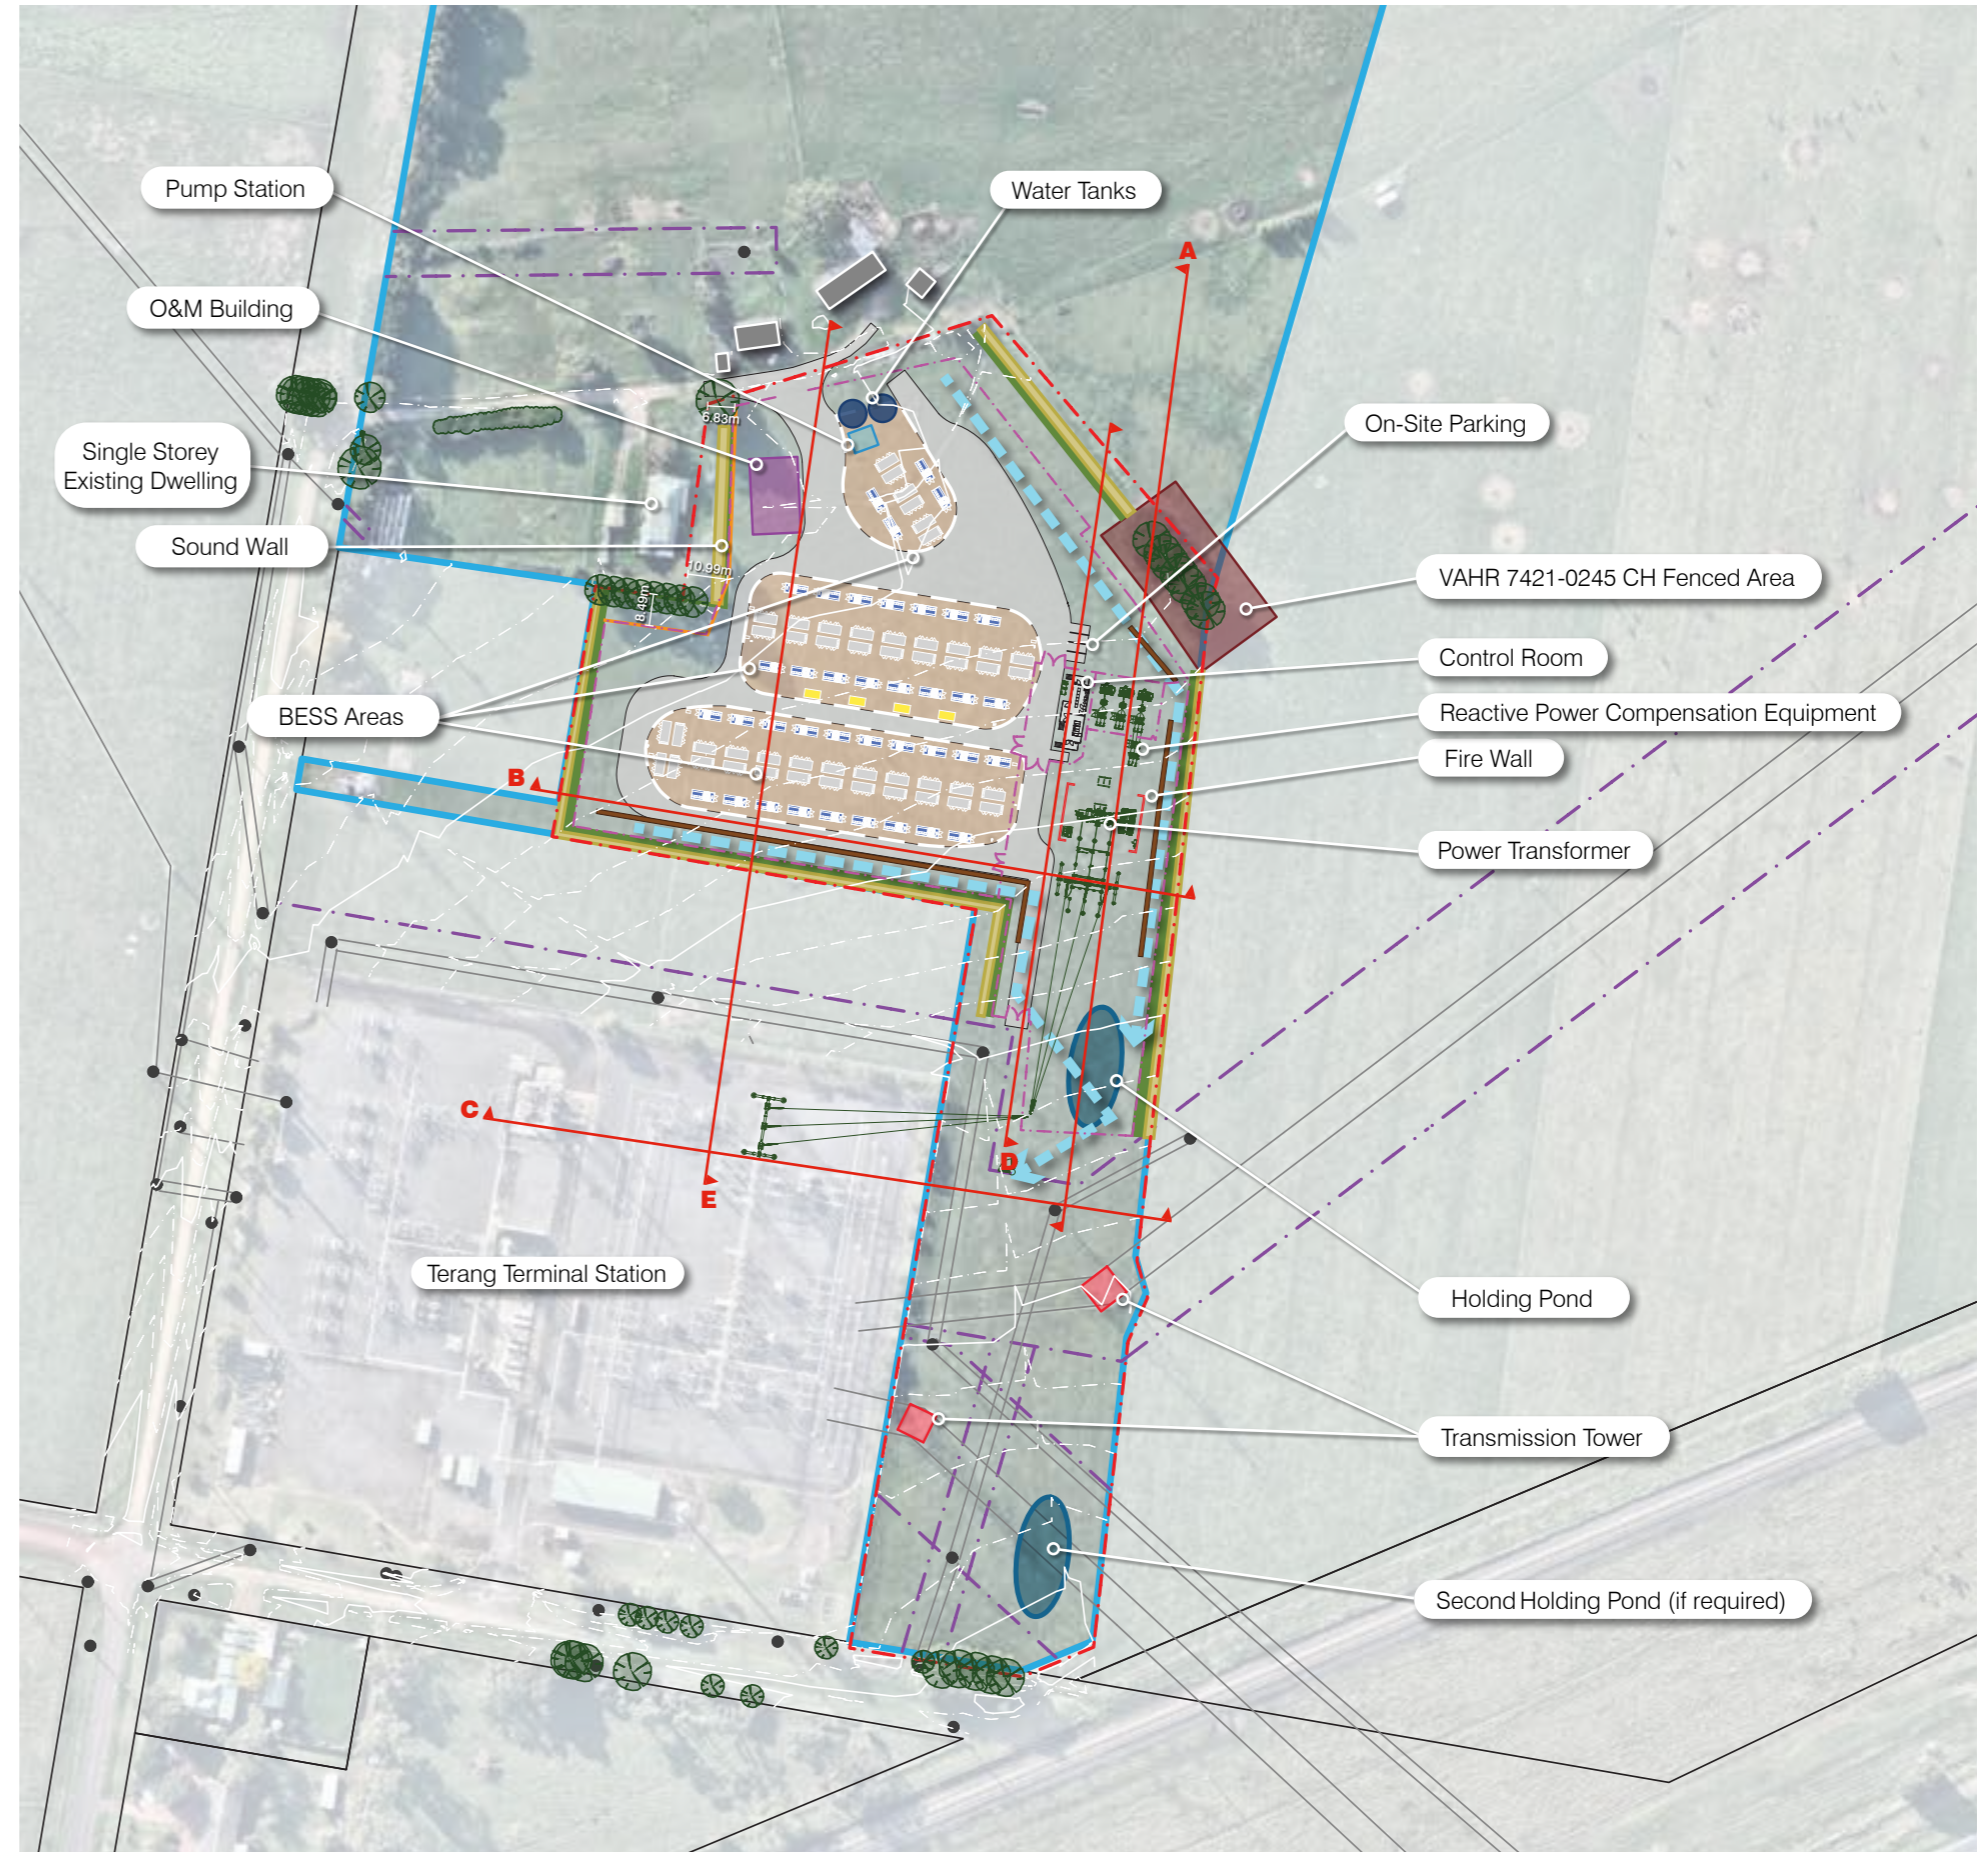

- LEGEND**
- PROPERTY BOUNDARY
 - SCO (SPECIFIC CONTROLS OVERLAY) BOUNDARY
 - VEGETATION (PER SURVEY)
 - VAHR 7421-0245 CH FENCED AREA
 - O&M BUILDING
 - PUMP STATION
 - SHED
 - TRANSMISSION TOWER
 - EASEMENT BOUNDARY
 - POWER POLES
 - OVERHEAD POWER LINES
 - BESS AREA
 - INVERTER
 - AUXILIARY
 - WATER TANKS
 - FIRE WALL
 - LANDSCAPE MAINTENANCE CLEARANCE AREA
 - TREE LINE
 - NOISE WALL
 - RETAINING WALL
 - HOLDING POND
 - DRAINAGE

DRG NO. UD C 02 321585 CAD REV. 03	REV 05	DATE 26/06/2024	DES/DOC LP	AUTH TP
---	------------------	---------------------------	----------------------	-------------------

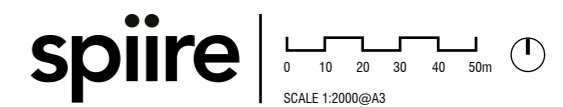


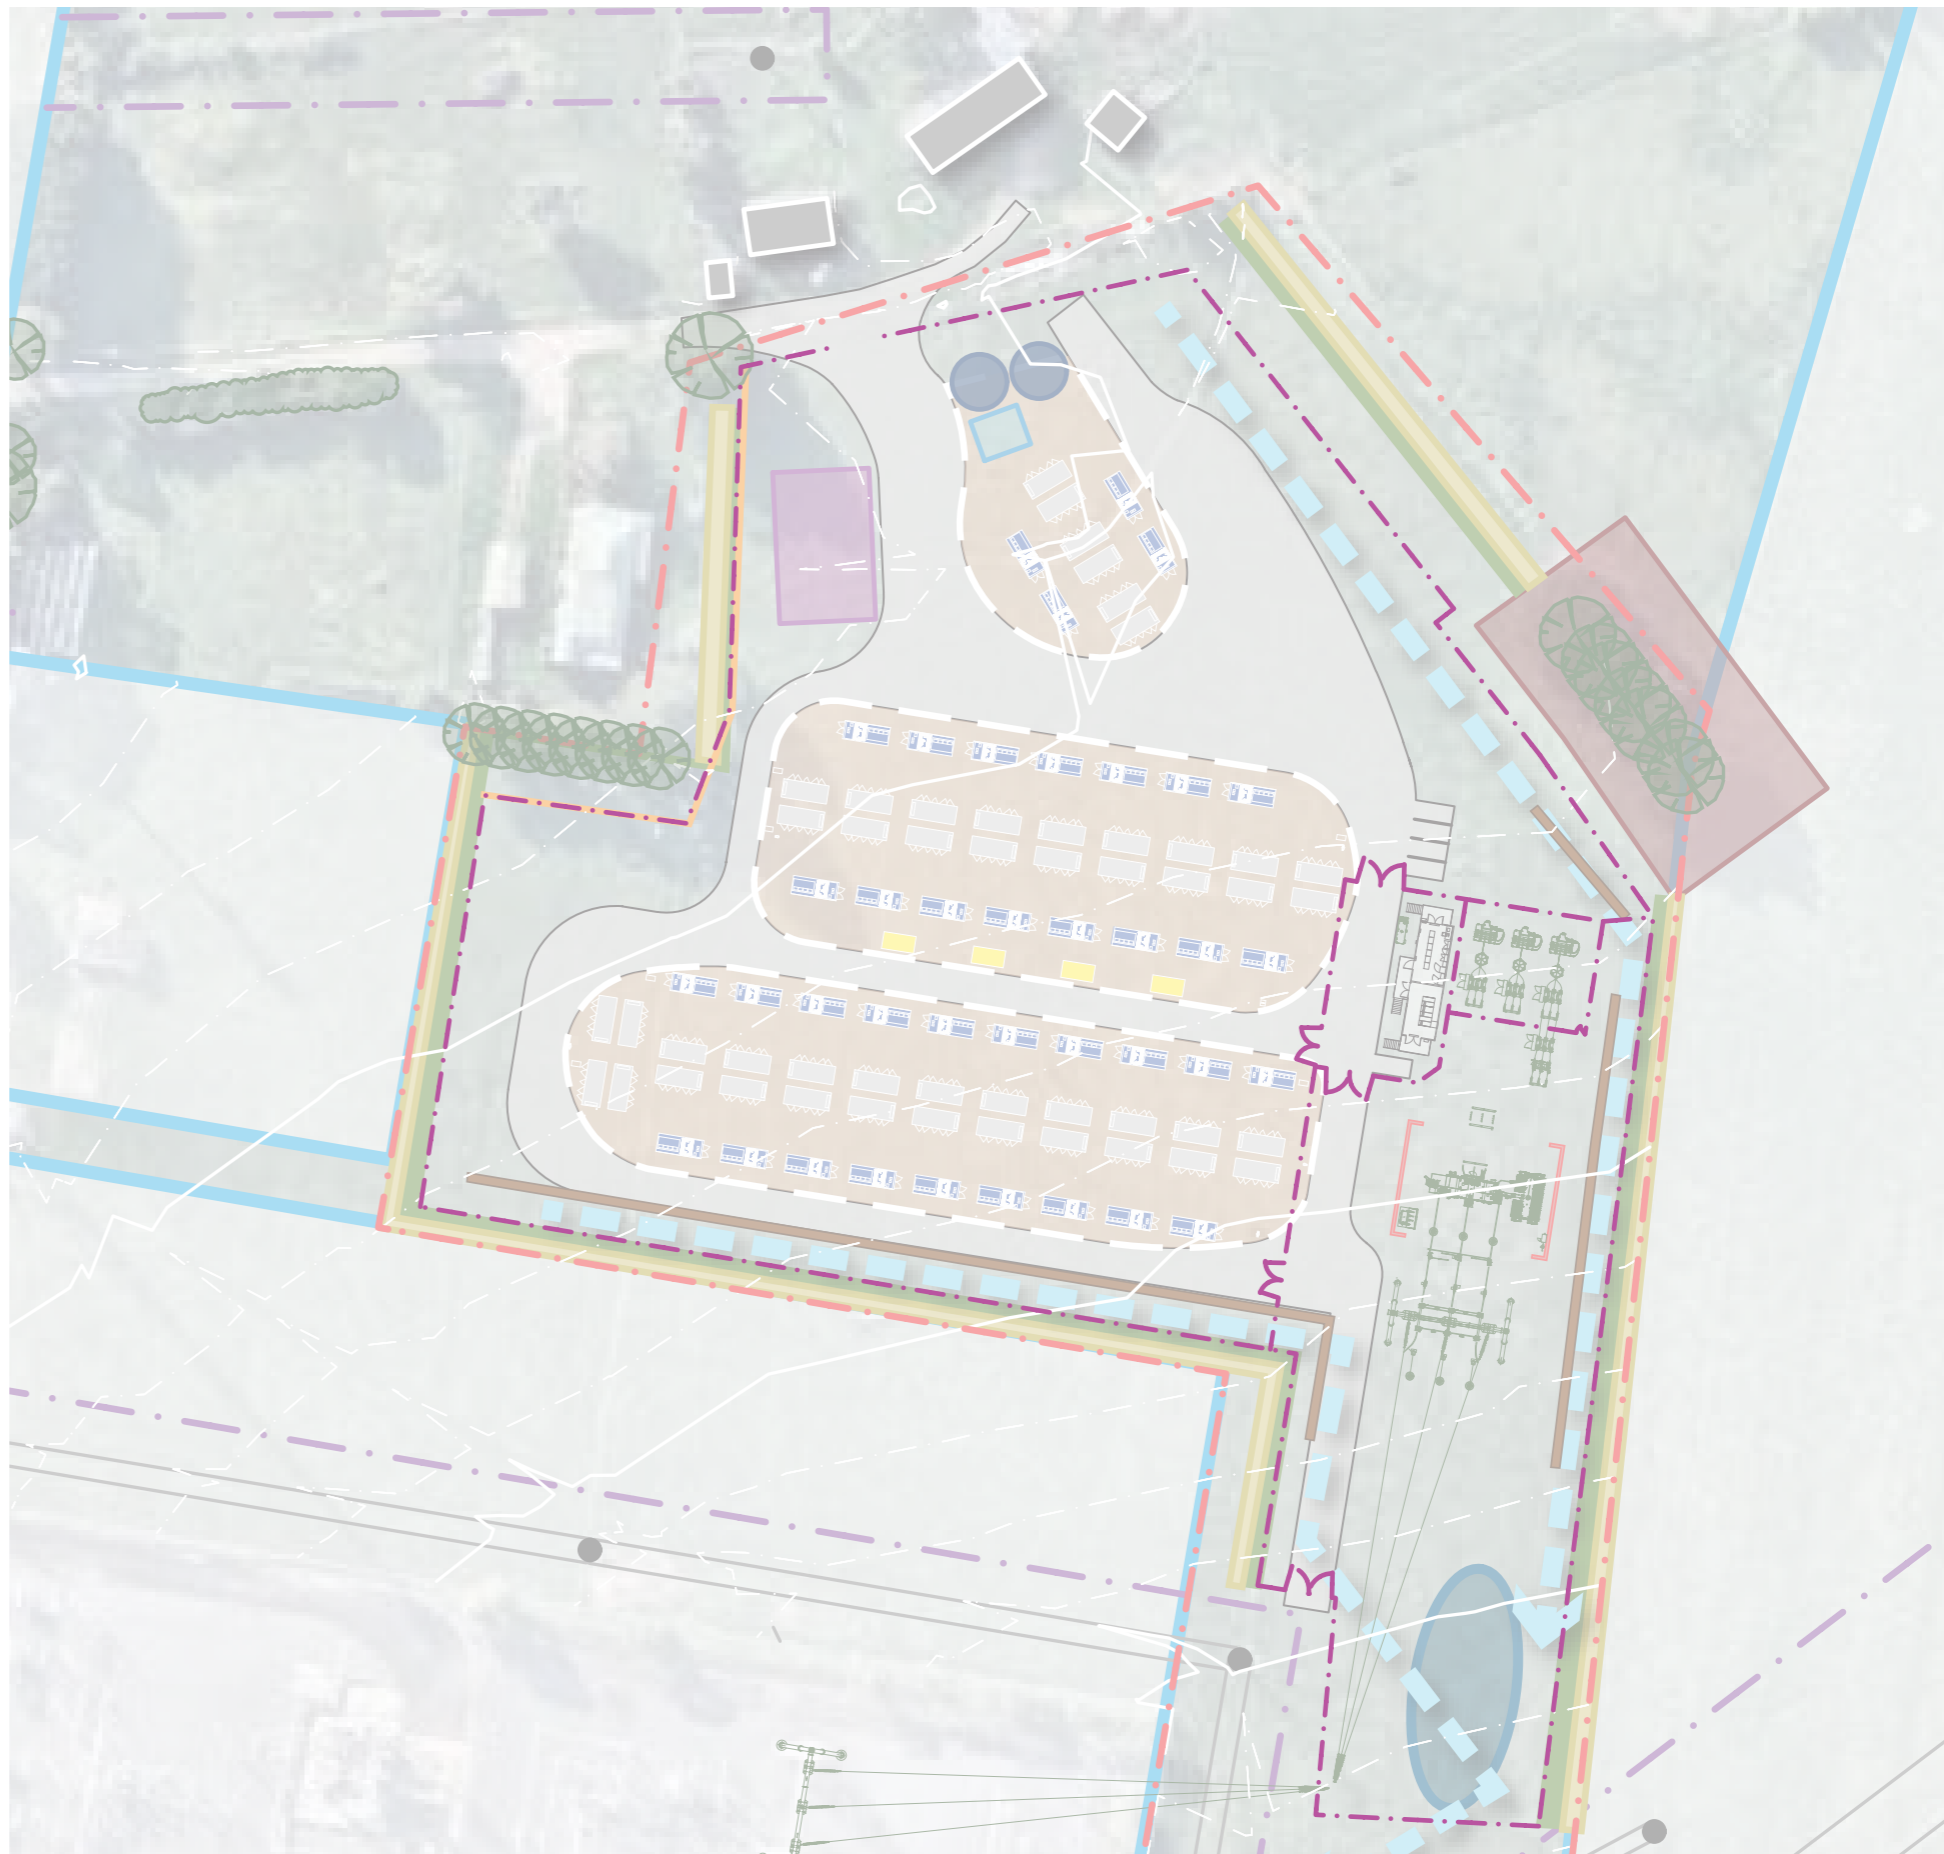
SITE FENCING














**PLANNING and ENVIRONMENT ACT
CORANGAMITE PLANNING SCHEME**

**INCORPORATED DOCUMENT
TERANG BATTERY ENERGY STORAGE
SYSTEM BESS**

ENDORSED PLAN
Sheet 7 of 24

Signed  for
MINISTER FOR PLANNING
Date: 30 October 2024



- LEGEND**
-  PROPERTY BOUNDARY
 -  SCO (SPECIFIC CONTROLS OVERLAY) BOUNDARY
 -  SITE FENCE
 -  VEGETATION (PER SURVEY)
 -  O&M BUILDING
 -  PUMP STATION
 -  BESS AREA
 -  INVERTER
 -  AUXILIARY
 -  WATER TANKS
 -  FIRE WALL
 -  RETAINING WALL
 -  HOLDING POND

DRG NO.	REV	DATE	DES/DOC	AUTH
UD C 02 321585	05	26/06/2024	LP	TP
<small>CAD REV 03</small>				

spiire |  

SCALE 1:1000@A3


PATH NETWORK





**PLANNING and ENVIRONMENT ACT
CORANGAMITE PLANNING SCHEME**

**INCORPORATED DOCUMENT
TERANG BATTERY ENERGY STORAGE
SYSTEM BESS**

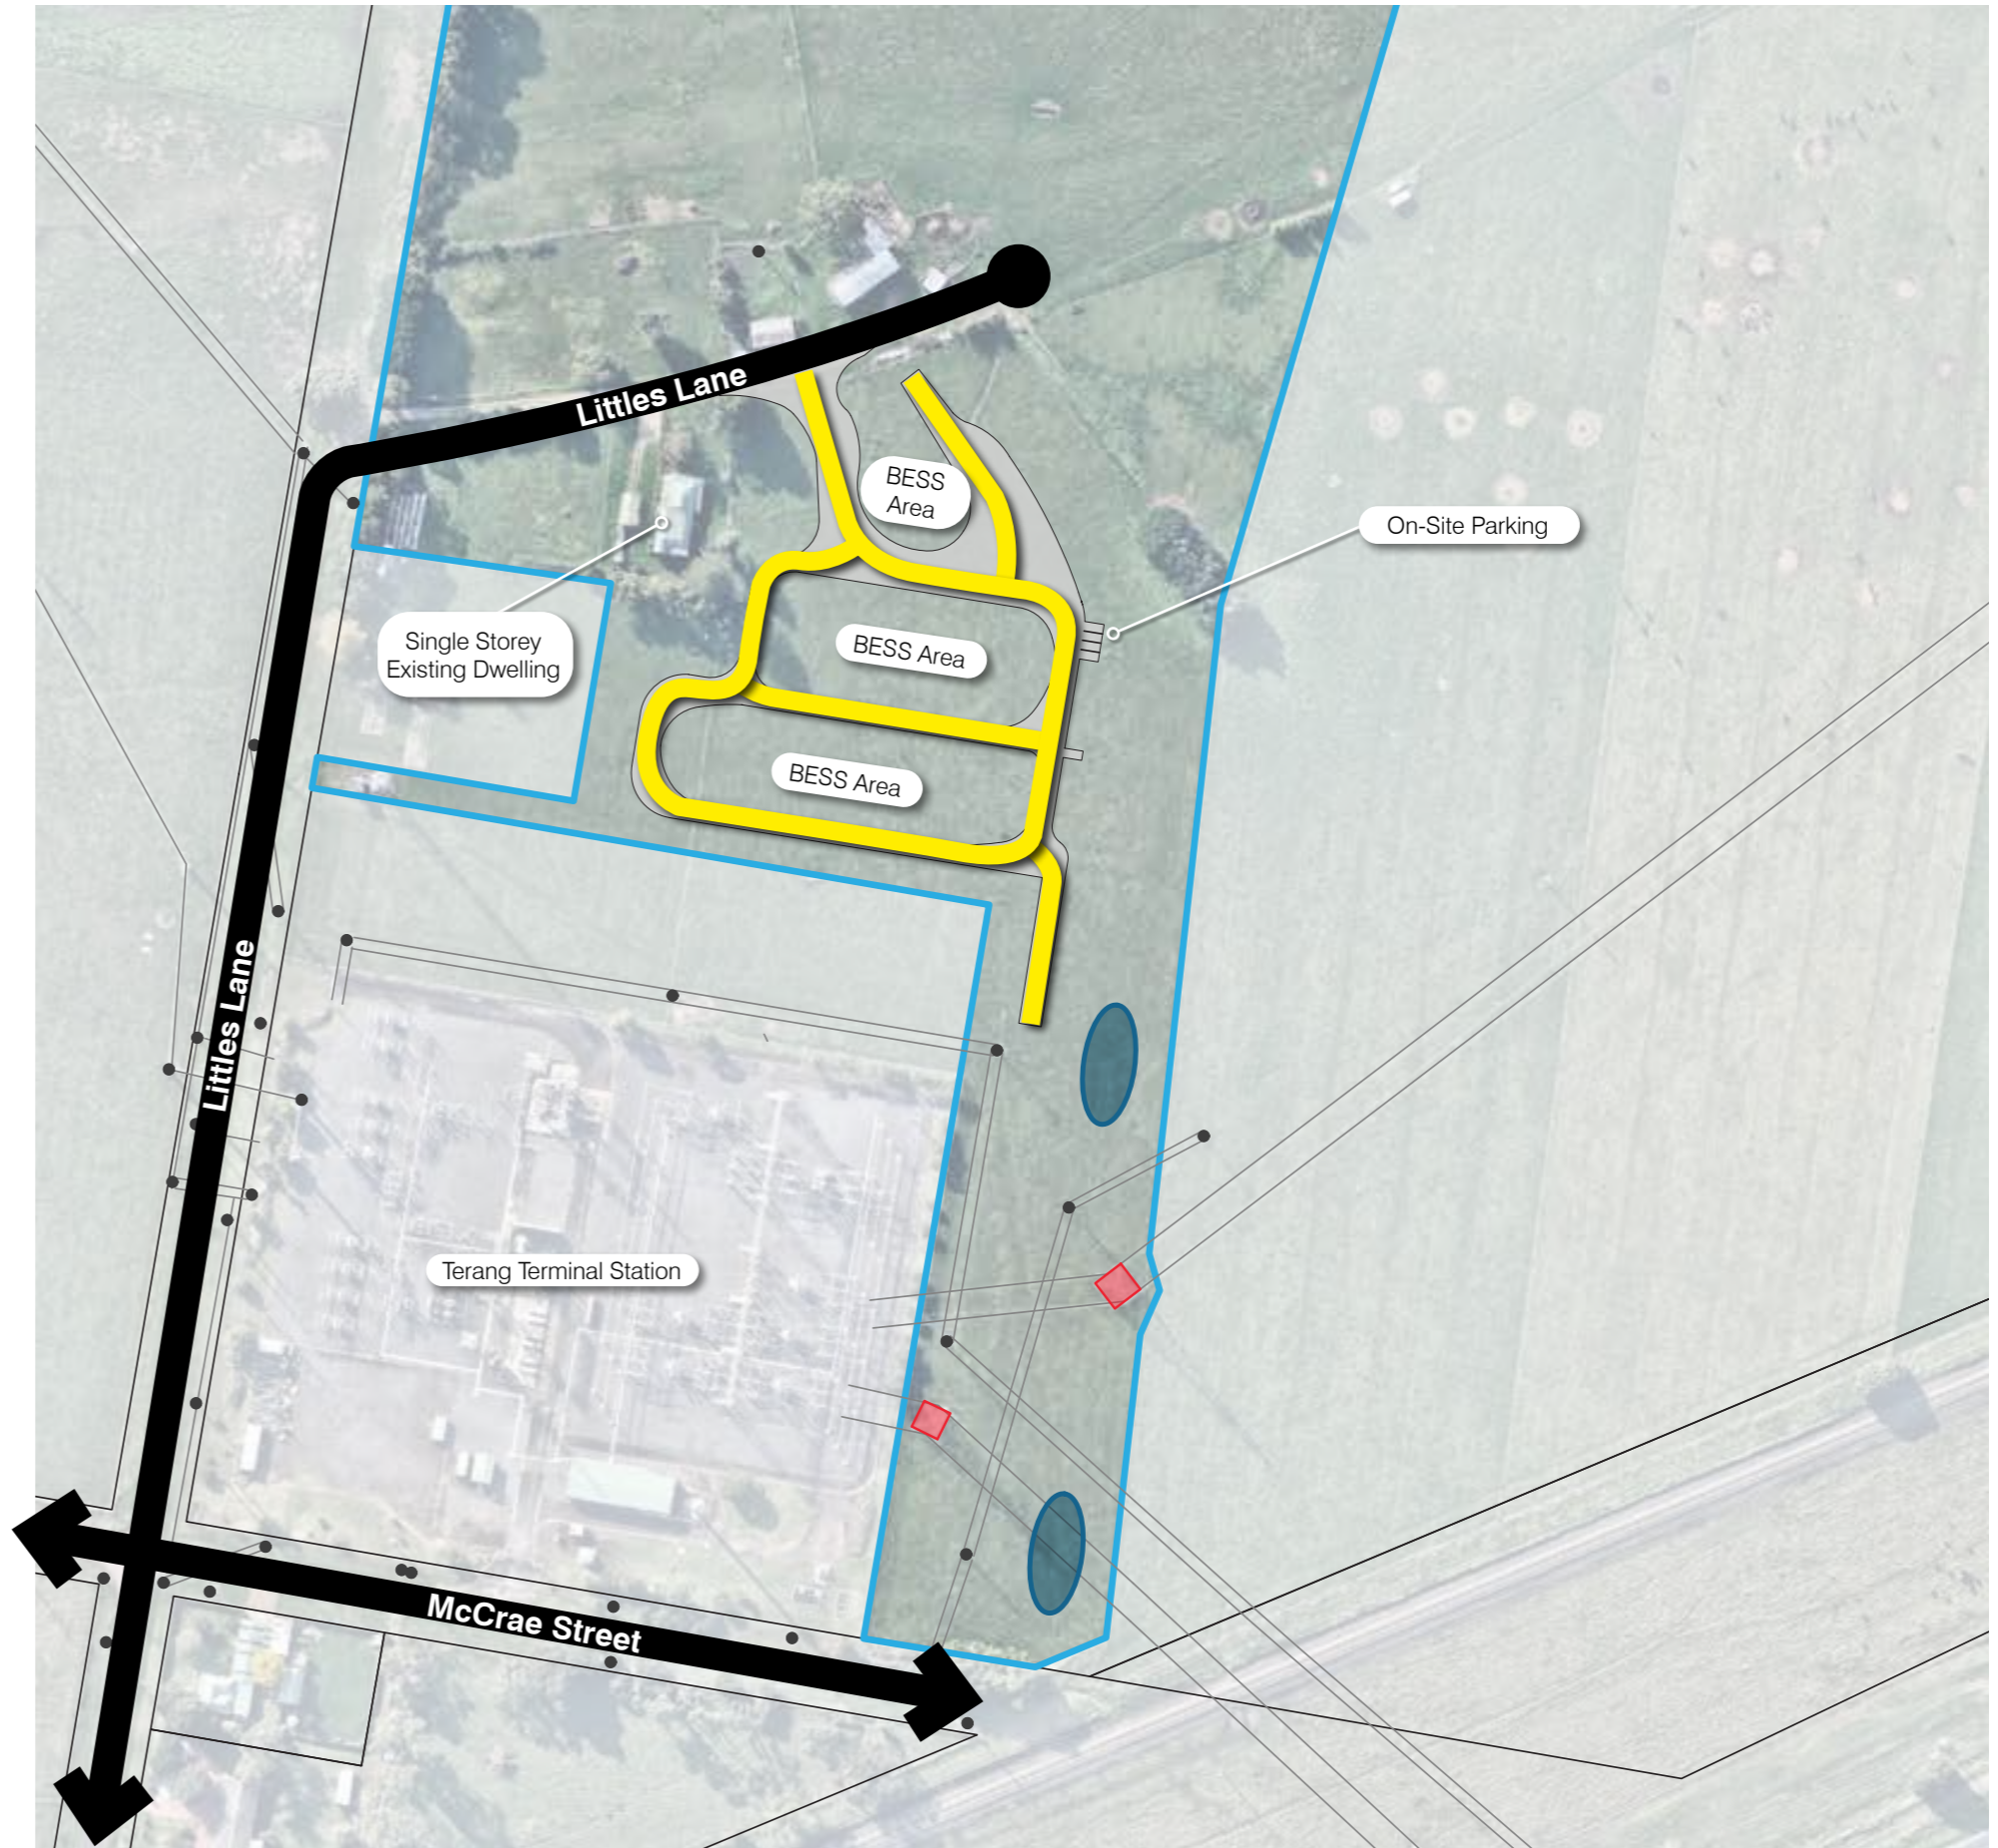

**ENDORSED PLAN
Sheet 8 of 24**

Signed  for
MINISTER FOR PLANNING
Date: 30 October 2024



- LEGEND**
-  PROPERTY BOUNDARY
 -  SCO (SPECIFIC CONTROLS OVERLAY) BOUNDARY
 -  INTERNAL ACCESS ROADS
 -  HOLDING POND

DRG NO.	REV	DATE	DES/DOC	AUTH
UD C 02 321585	05	26/06/2024	LP	TP
<small>CAD REV: 03</small>				

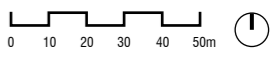spiire |  


SCALE 1:2000@A3

NATIVE VEGETATION






 


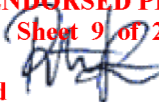

**PLANNING and ENVIRONMENT ACT
CORANGAMITE PLANNING SCHEME**

**INCORPORATED DOCUMENT
TERANG BATTERY ENERGY STORAGE
SYSTEM BESS**



ENDORSED PLAN
Sheet 9 of 24

Signed  for
MINISTER FOR PLANNING
Date: 30 October 2024



- LEGEND**
-  PROPERTY BOUNDARY
 -  SCO (SPECIFIC CONTROLS OVERLAY) BOUNDARY
 -  VEGETATION (PER SURVEY)
 -  PLANTATION (PER SURVEY)
 -  O&M STORAGE
 -  PUMP STATION
 -  BESS AREA
 -  VAHR 7421-0245 CH FENCED AREA
 -  RETAINING WALL
 -  HOLDING POND

DRG NO.	REV	DATE	DES/DOC	AUTH
UD C 02 321585	05	26/06/2024	LP	TP
<small>CAD REV 03</small>				

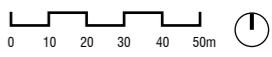spiire |  

SCALE 1:2000@A3


ELEVATIONS

220/33KV SUBSTATION SWITCHGEAR & CONTROL BUILDING

PLANNING and ENVIRONMENT ACT
CORANGAMITE PLANNING SCHEME


INCORPORATED DOCUMENT
TERANG BATTERY ENERGY STORAGE
SYSTEM BESS

ENDORSED PLAN
Sheet 10 of 24

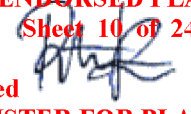
Signed  for
MINISTER FOR PLANNING
Date: 30 October 2024

NOTES:


- Colour: Non-Reflective paint

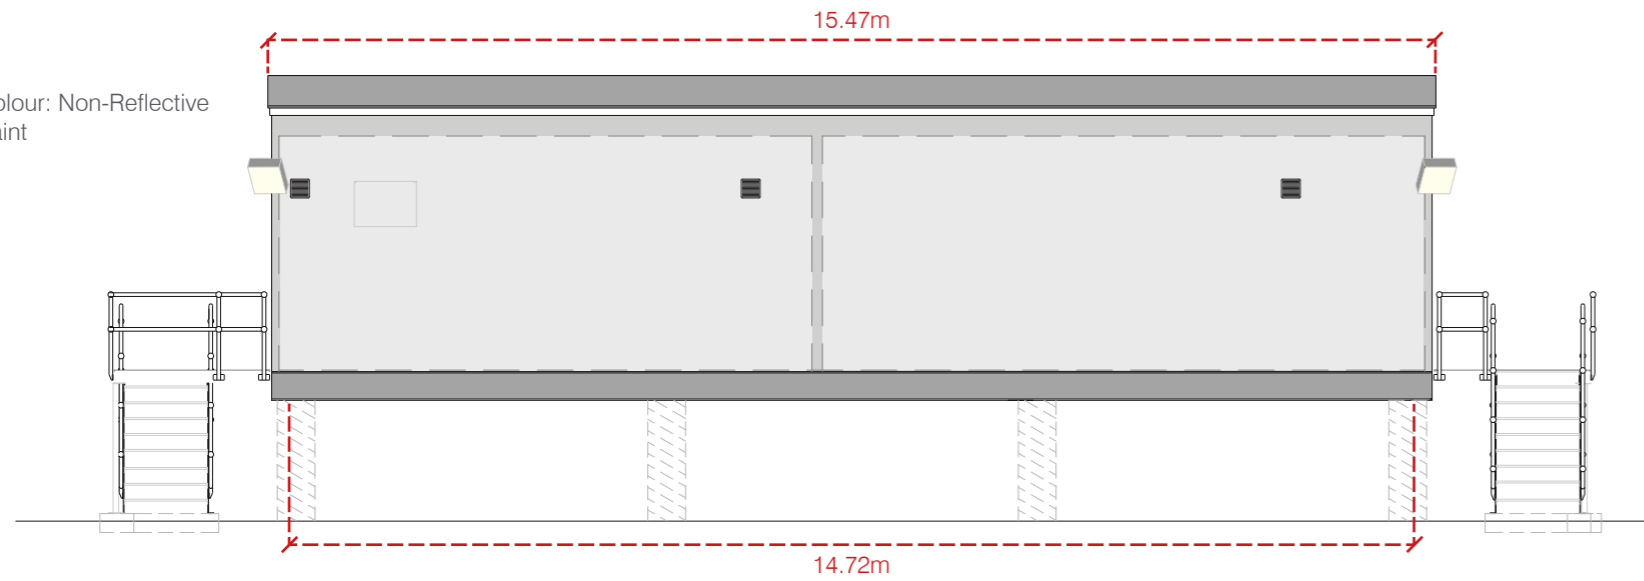


FRONT VIEW

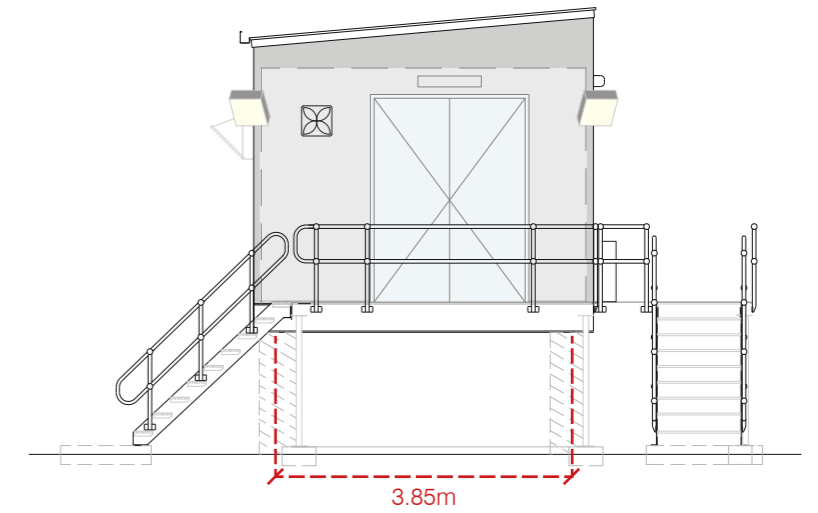

END VIEW 'A'

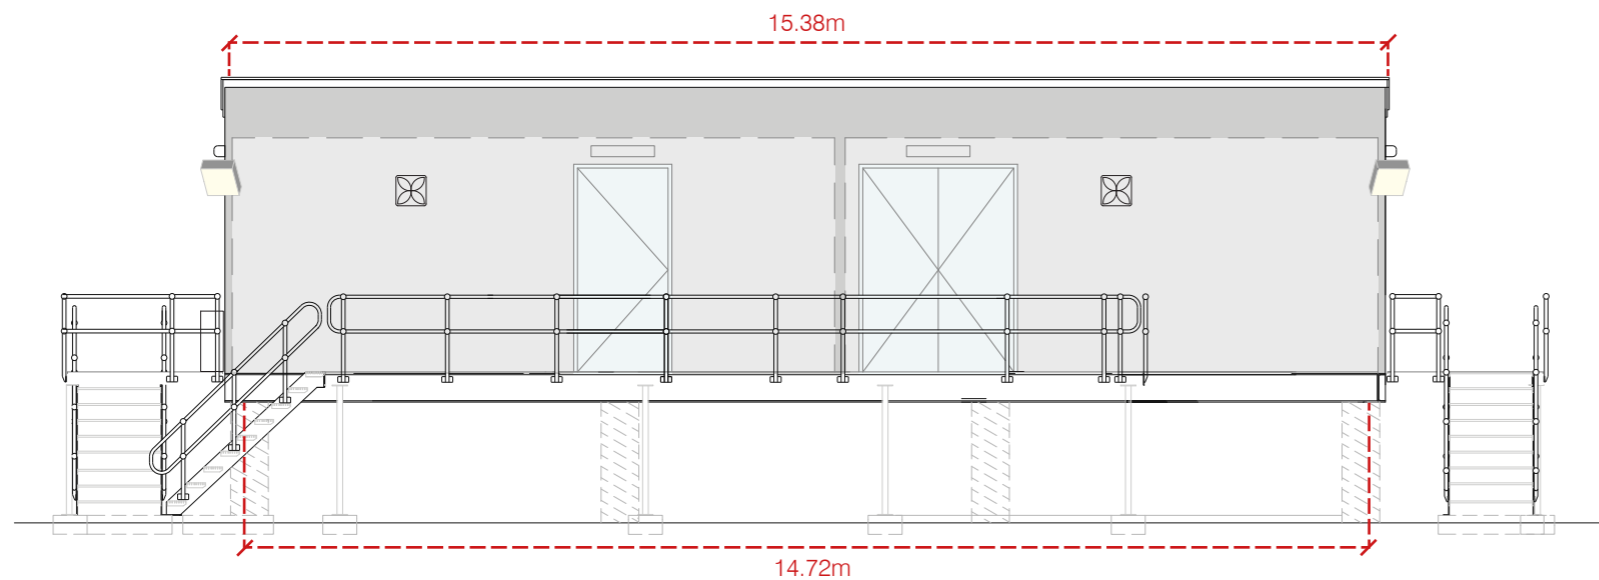

REAR VIEW


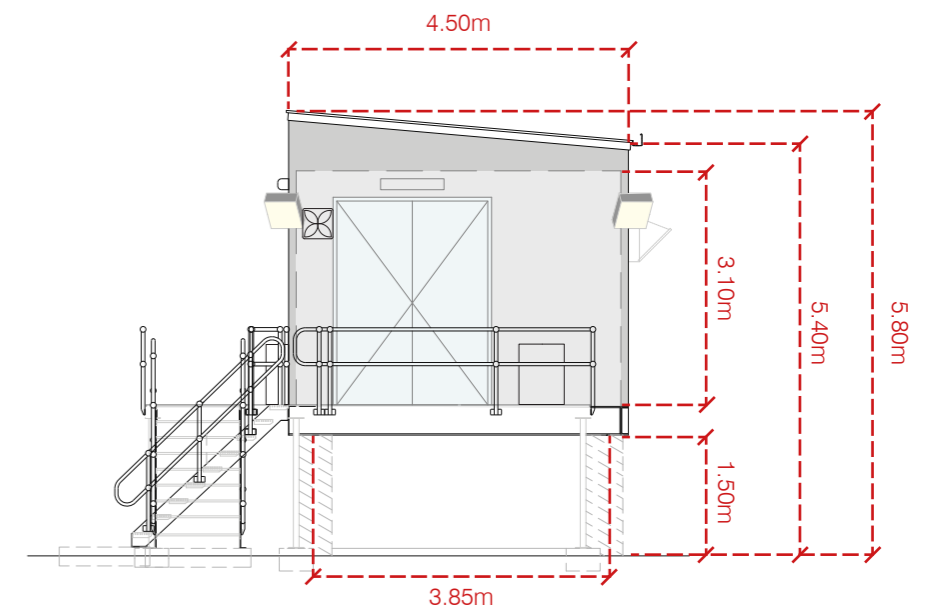


END VIEW 'B'

DRG NO.	REV	DATE	DES/DOC	AUTH
UD C 02 321585	05	26/06/2024	LP	TP
CAD REV: 03				

ELEVATIONS

SUBSTATION & BESS

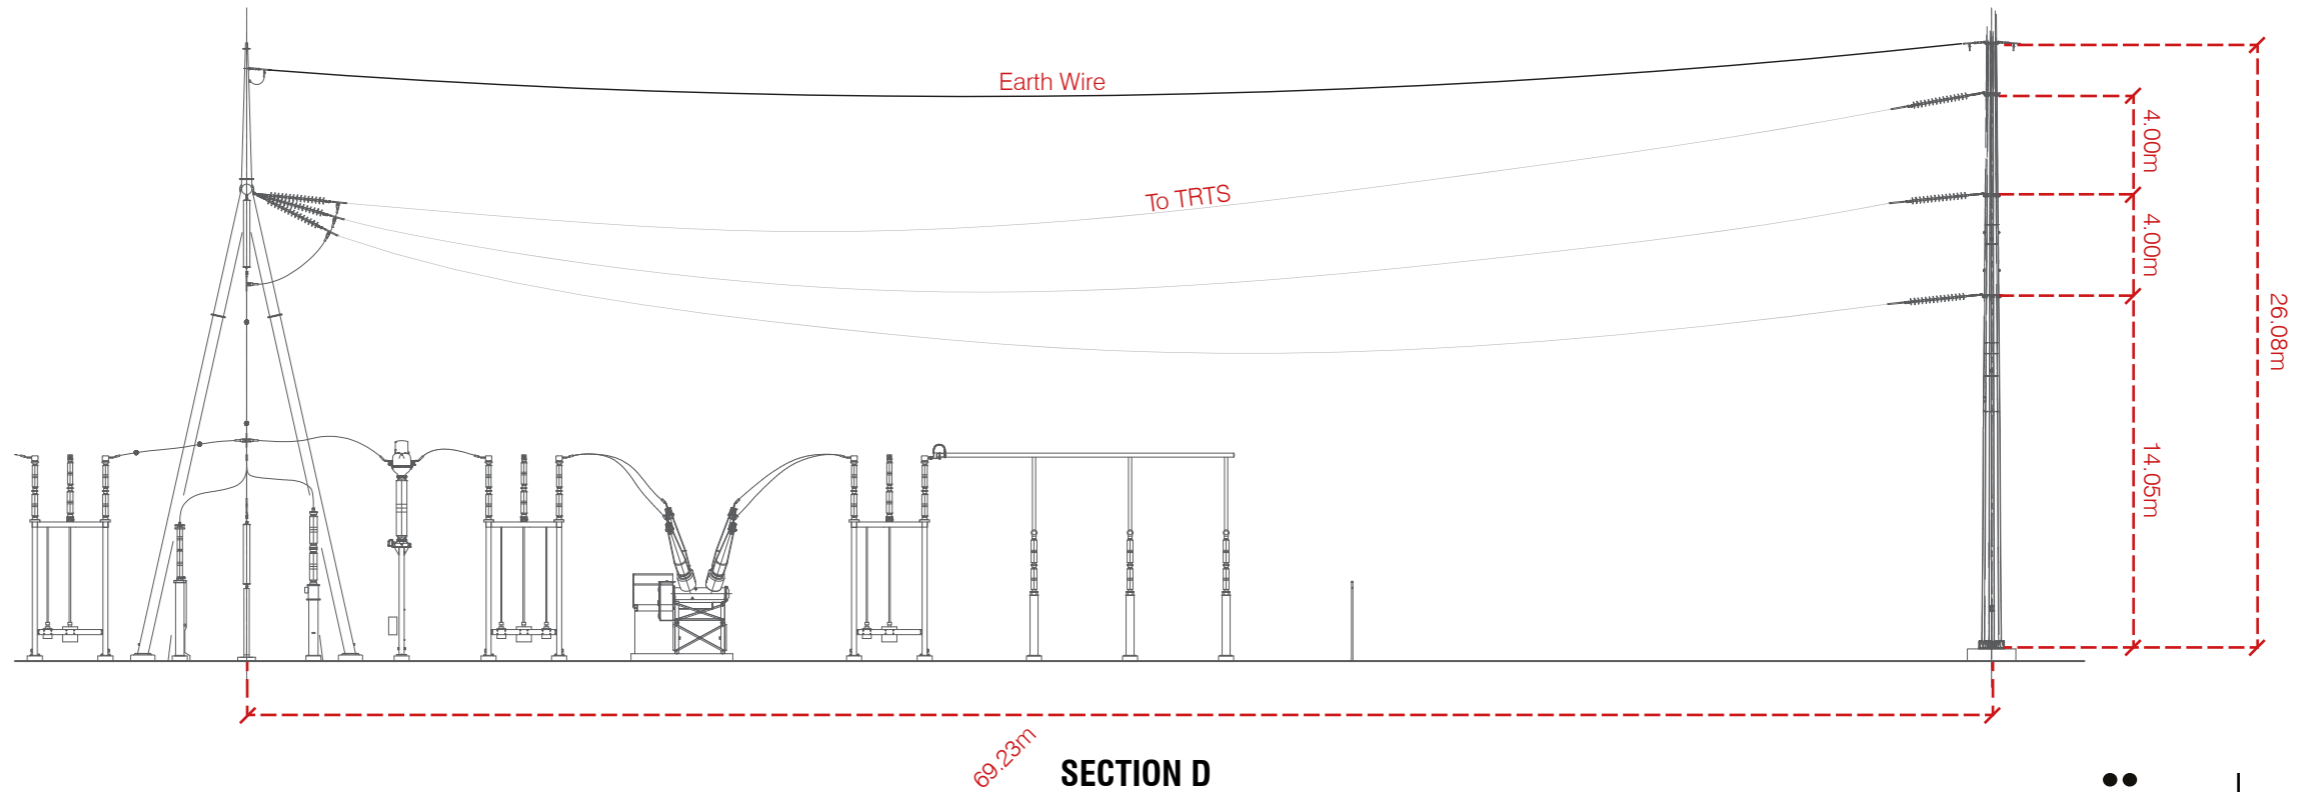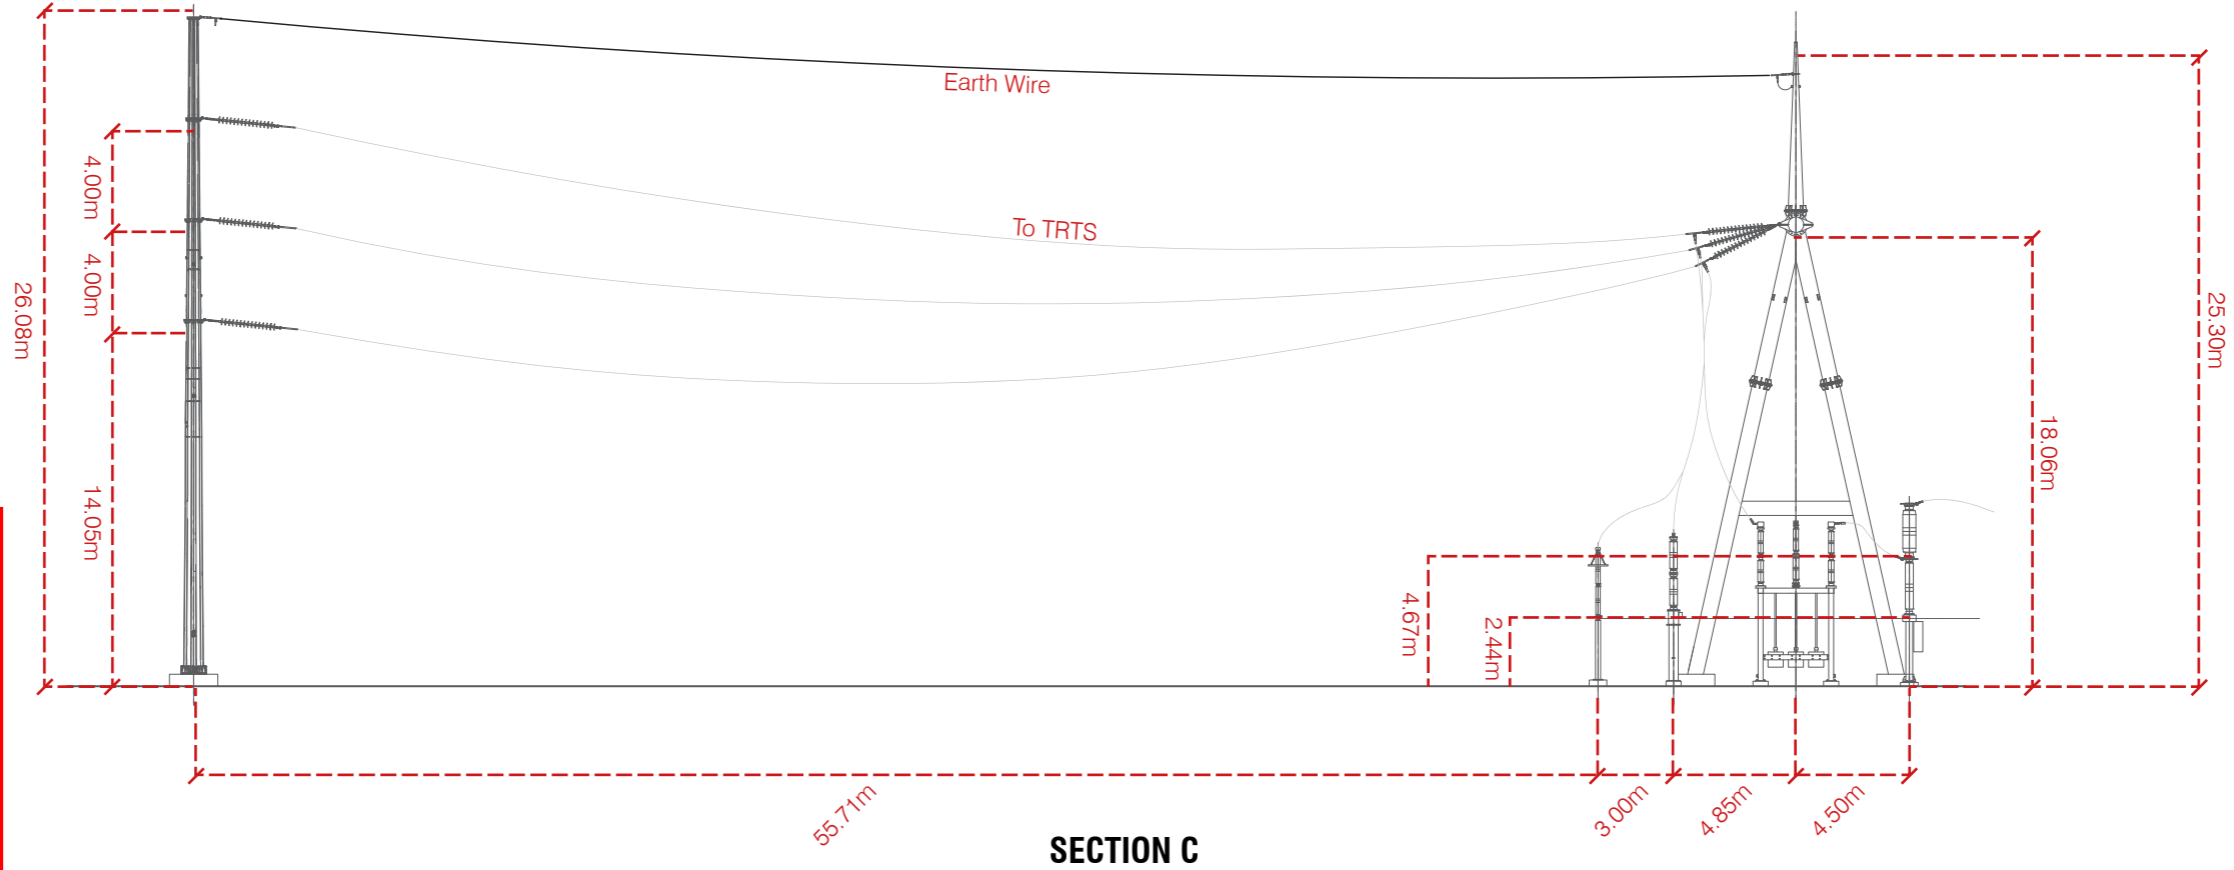

**PLANNING and ENVIRONMENT ACT
CORANGAMITE PLANNING SCHEME**

**INCORPORATED DOCUMENT
TERANG BATTERY ENERGY STORAGE
SYSTEM BESS**

ENDORSED PLAN
Sheet 12 of 24

Signed *[Signature]* for
MINISTER FOR PLANNING
Date: 30 October 2024


DRG NO.	REV	DATE	DES/DOC	AUTH
UD C 02 321585	05	26/06/2024	LP	TP
CAD REV: 03				

spiire


SCALE 1:500@A3

ELEVATIONS BATTERY UNITS

TOP VIEW

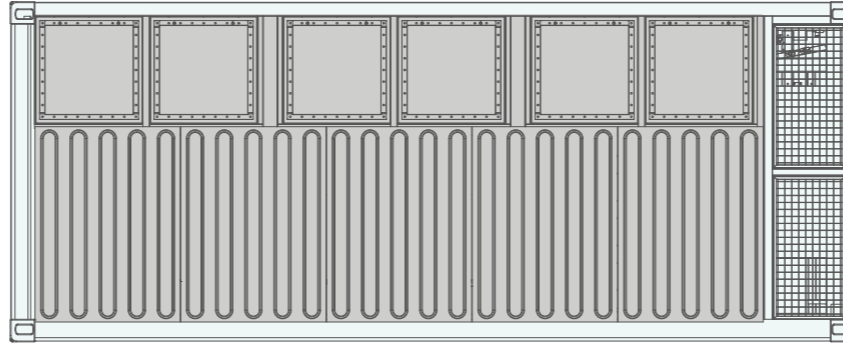


BACK VIEW

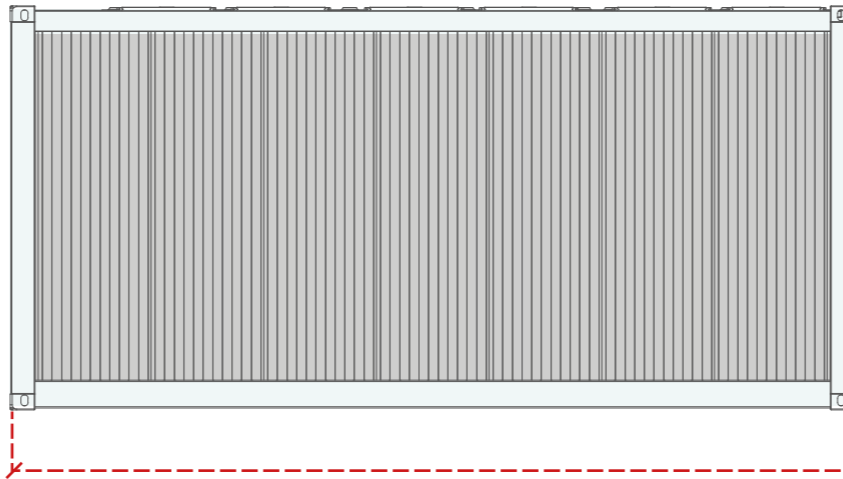


6.058m

2.438m

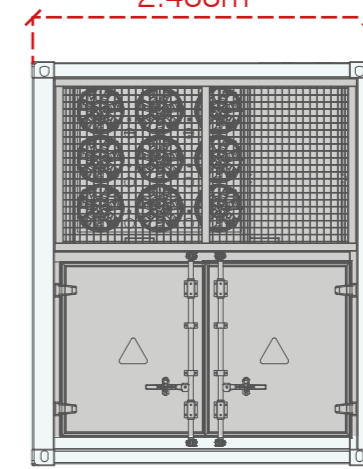


RIGHT VIEW

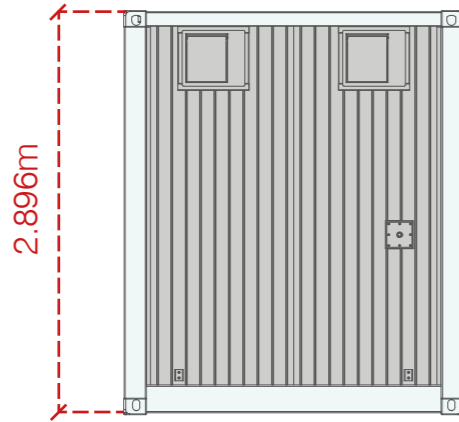

2.896m

LEFT VIEW

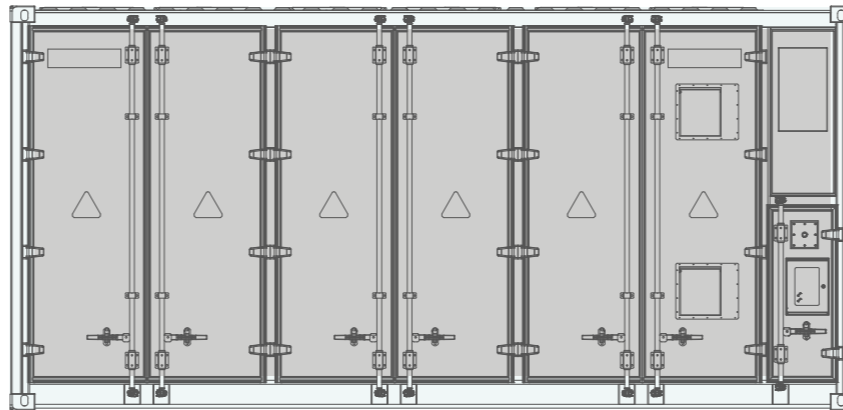

FRONT VIEW



BOTTOM VIEW

PLANNING and ENVIRONMENT ACT
CORANGAMITE PLANNING SCHEME

INCORPORATED DOCUMENT
TERANG BATTERY ENERGY STORAGE
SYSTEM BESS


ENDORSED PLAN
Sheet 13 of 24

Signed  for
MINISTER FOR PLANNING
Date: 30 October 2024


ELEVATIONS

POWER UNIT


RIGHT VIEW

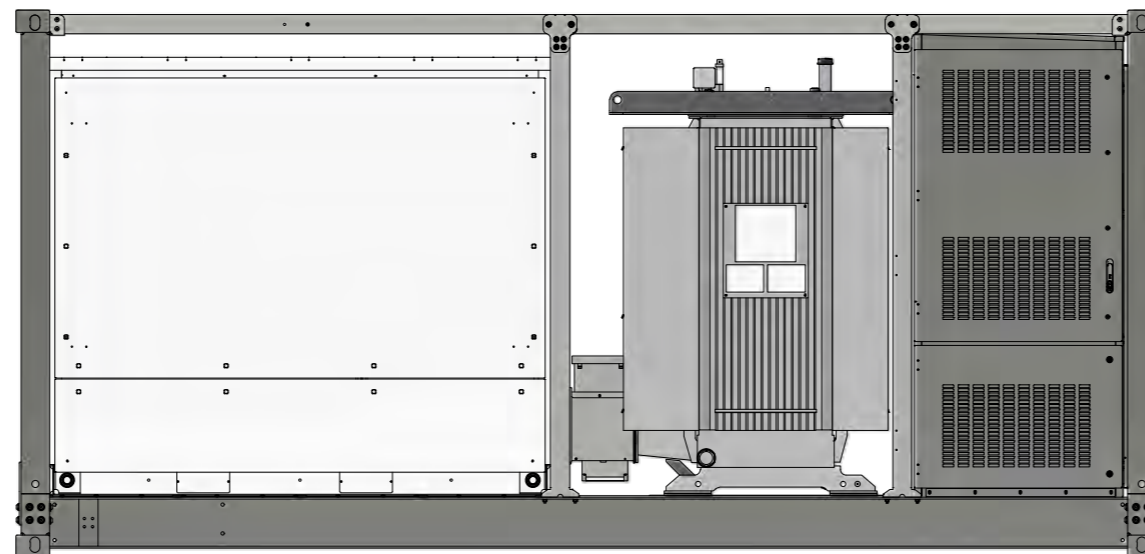


FRONT VIEW

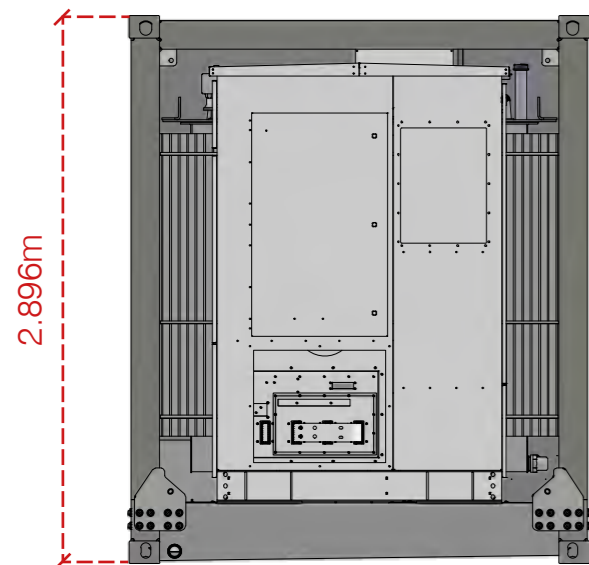


TOP VIEW

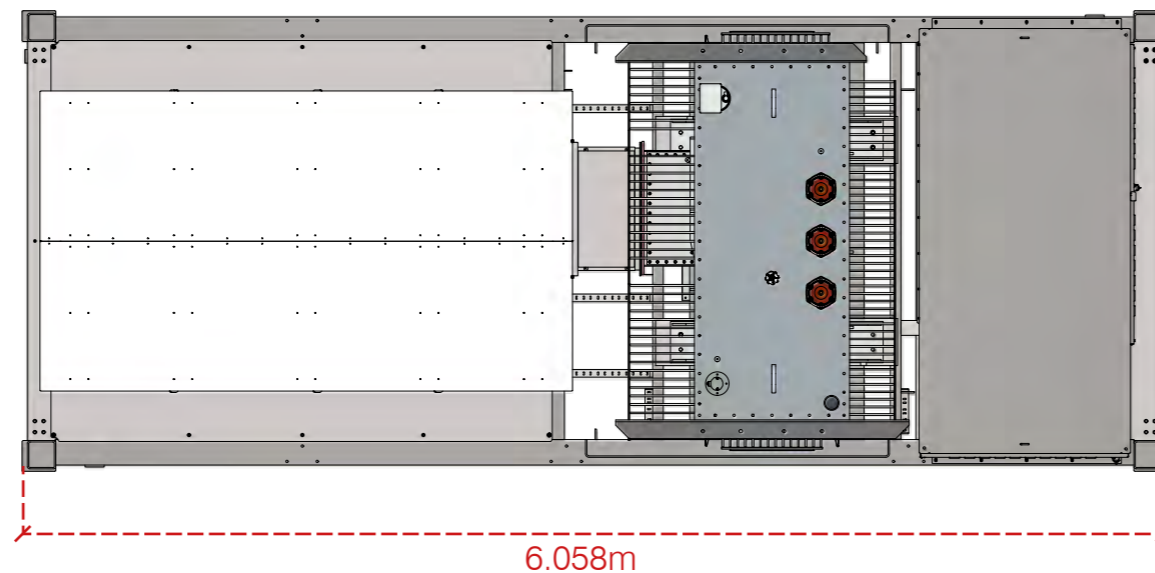

BACK VIEW

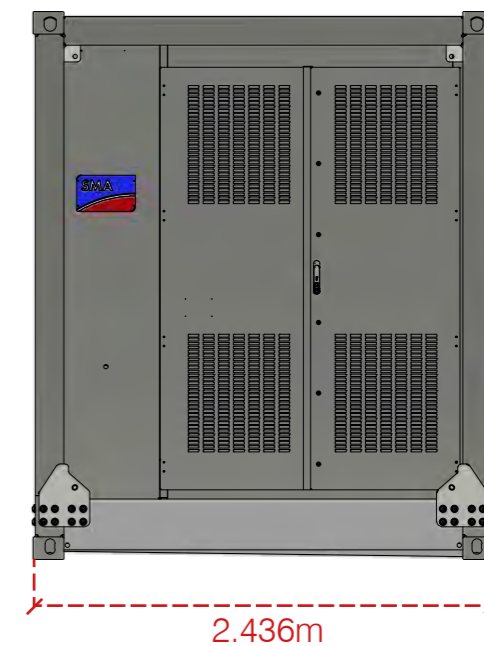


LEFT VIEW

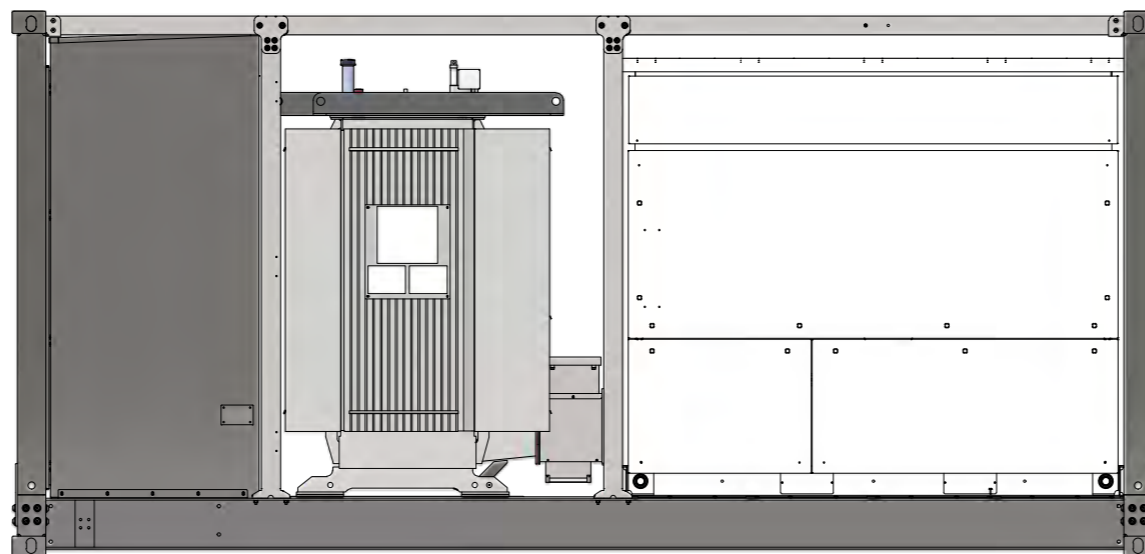

PLANNING and ENVIRONMENT ACT
CORANGAMITE PLANNING SCHEME

INCORPORATED DOCUMENT
TERANG BATTERY ENERGY STORAGE
SYSTEM BESS

ENDORSED PLAN
Sheet 14 of 24

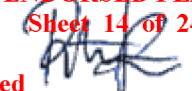Signed  for
MINISTER FOR PLANNING
Date: 30 October 2024

DRG NO.	REV	DATE	DES/DOC	AUTH
UD C 02 321585	05	26/06/2024	LP	TP
CAD REV: 03				

spire




SCALE 1:50@A3


ELEVATIONS

TYPICAL REACTOR AND HARMONIC FILTER

HARMONIC FILTER

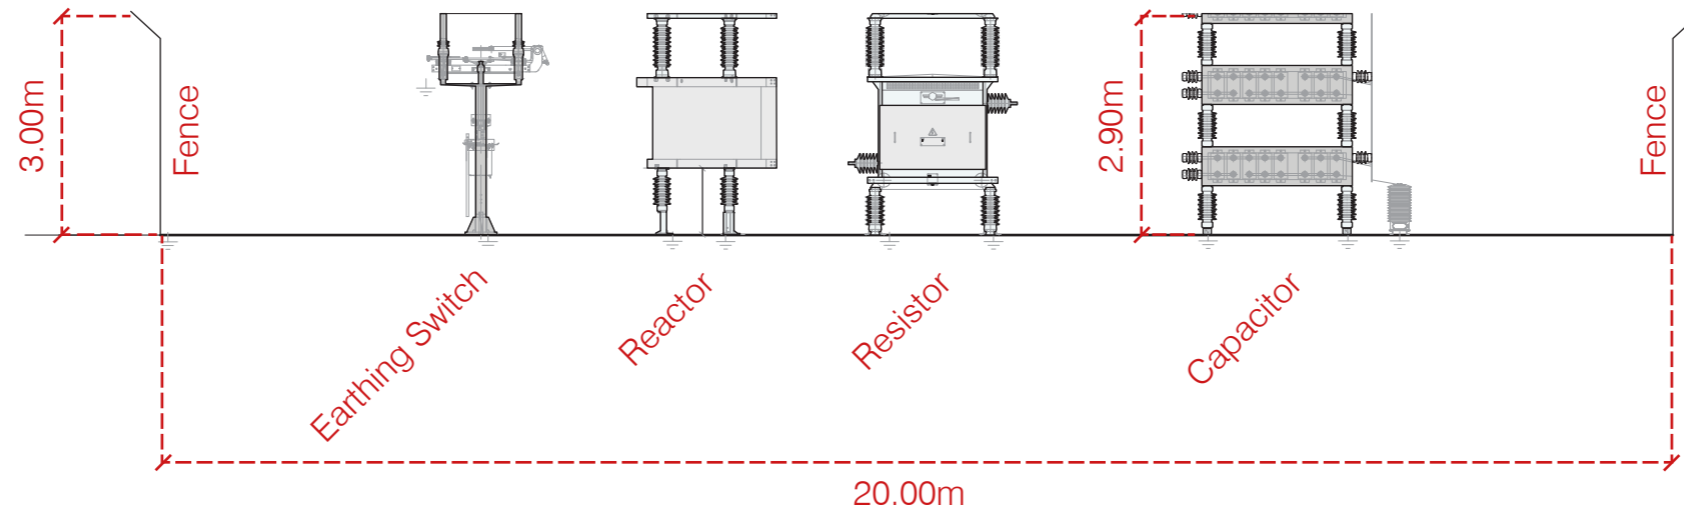

TYPICAL REACTOR

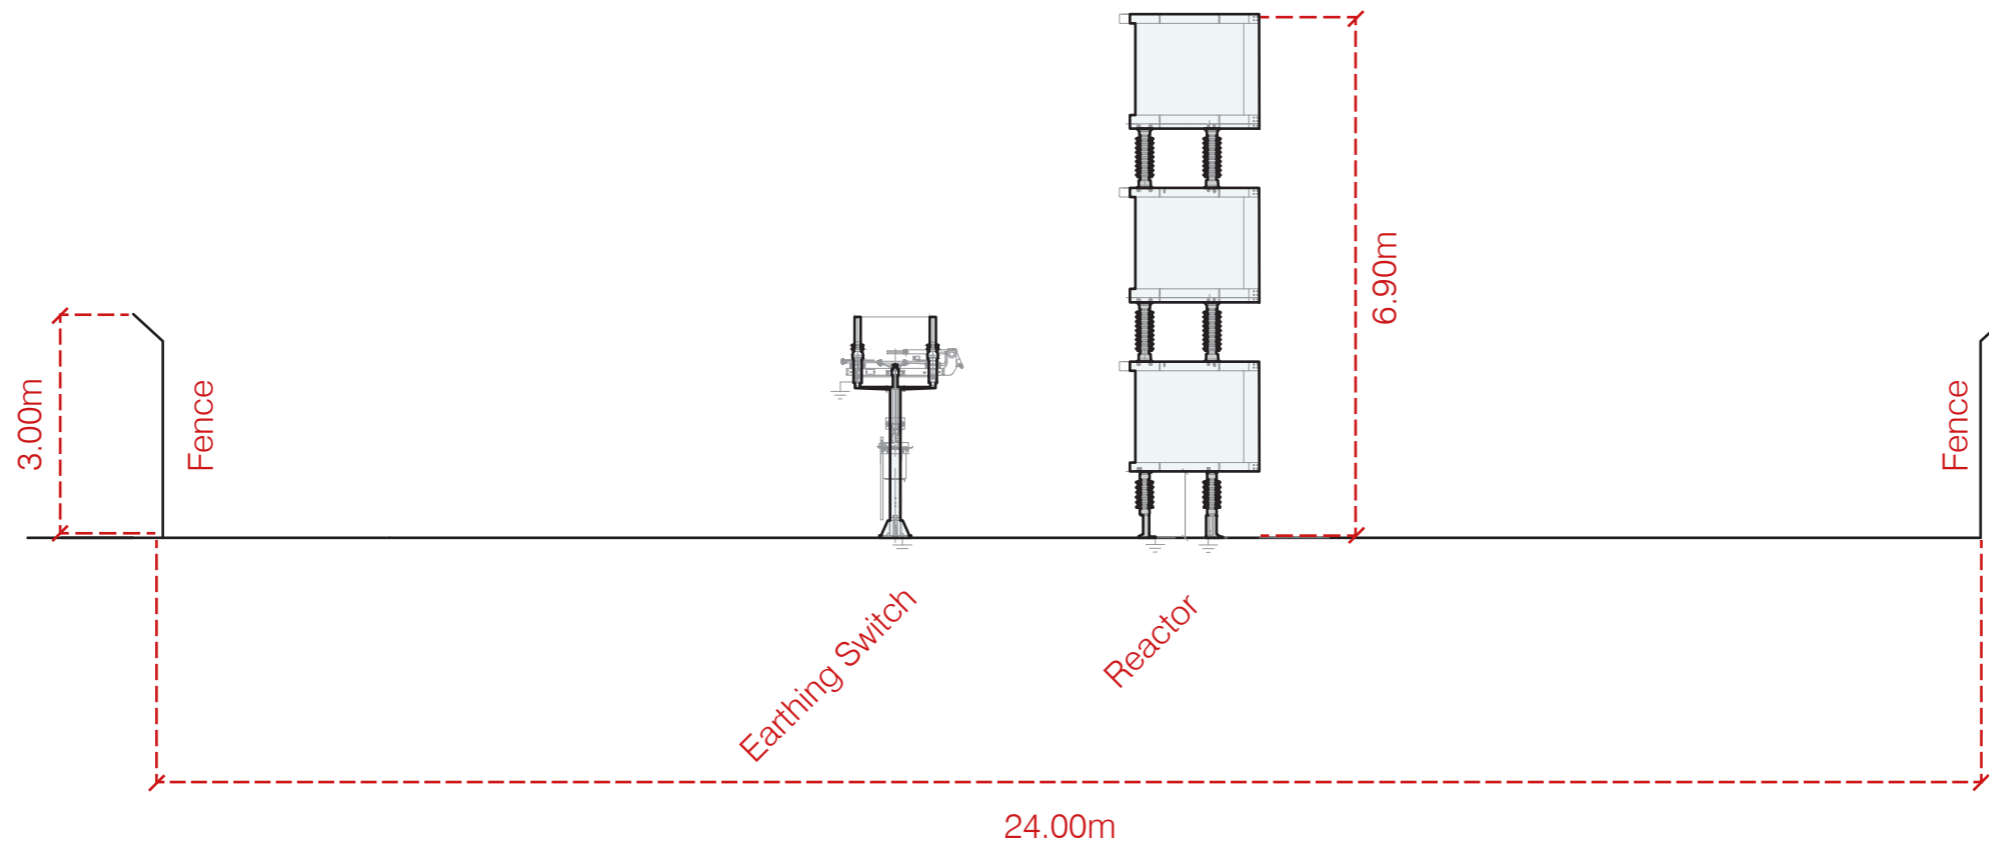

PLANNING and ENVIRONMENT ACT
CORANGAMITE PLANNING SCHEME

INCORPORATED DOCUMENT
TERANG BATTERY ENERGY STORAGE
SYSTEM BESS


ENDORSED PLAN
Sheet 15 of 24

Signed  for
MINISTER FOR PLANNING
Date: 30 October 2024


ELEVATIONS

TYPICAL O&M BUILDING WITH INCLUDED STORAGE

FRONT VIEW

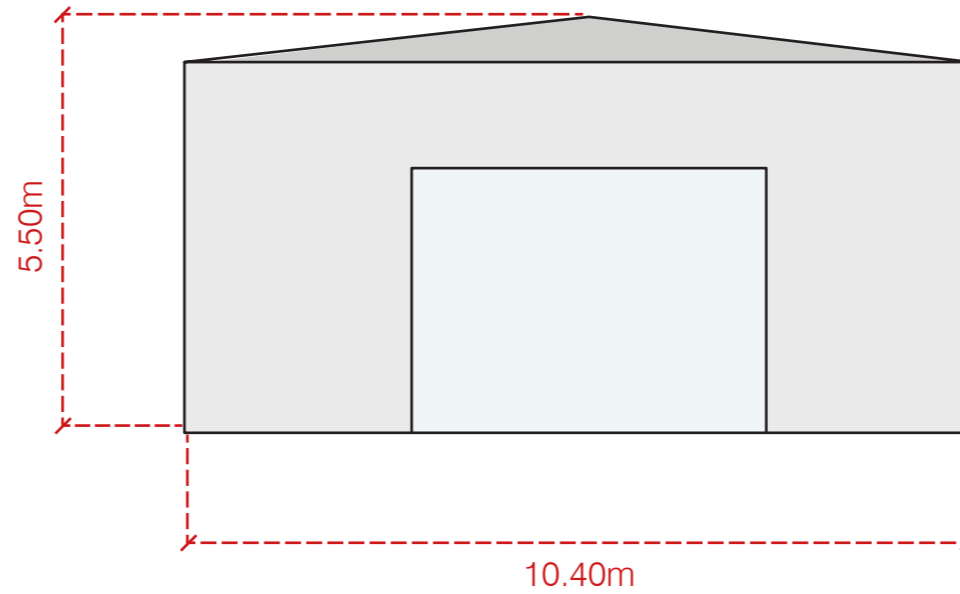

SIDE VIEW

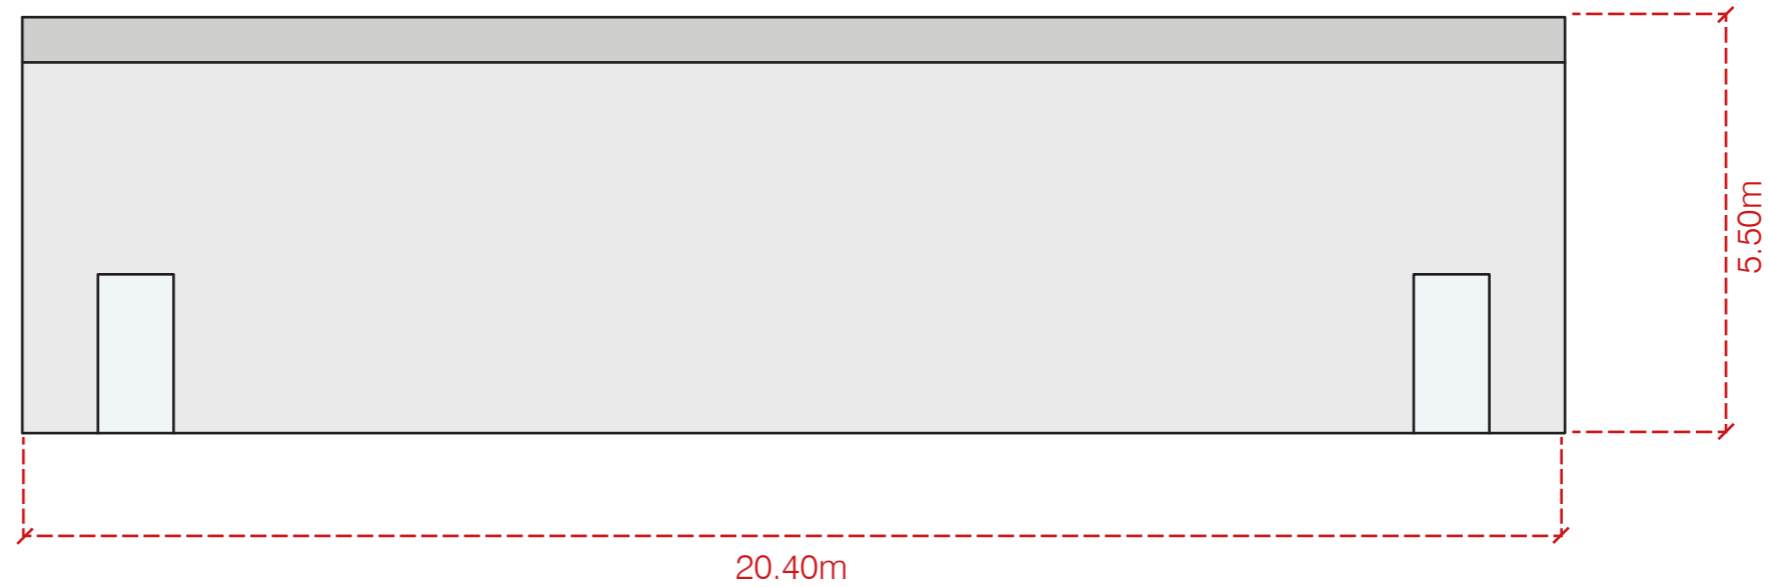

PLANNING and ENVIRONMENT ACT
CORANGAMITE PLANNING SCHEME

INCORPORATED DOCUMENT
TERANG BATTERY ENERGY STORAGE
SYSTEM BESS

ENDORSED PLAN
Sheet 16 of 24

Signed  for
MINISTER FOR PLANNING
Date: 30 October 2024

DRG NO.	REV	DATE	DES/DOC	AUTH
UD C 02 321585	05	26/06/2024	LP	TP

CAD REV: 03


spiire




SCALE 1:100@A3

ELEVATIONS


TYPICAL WATER TANK

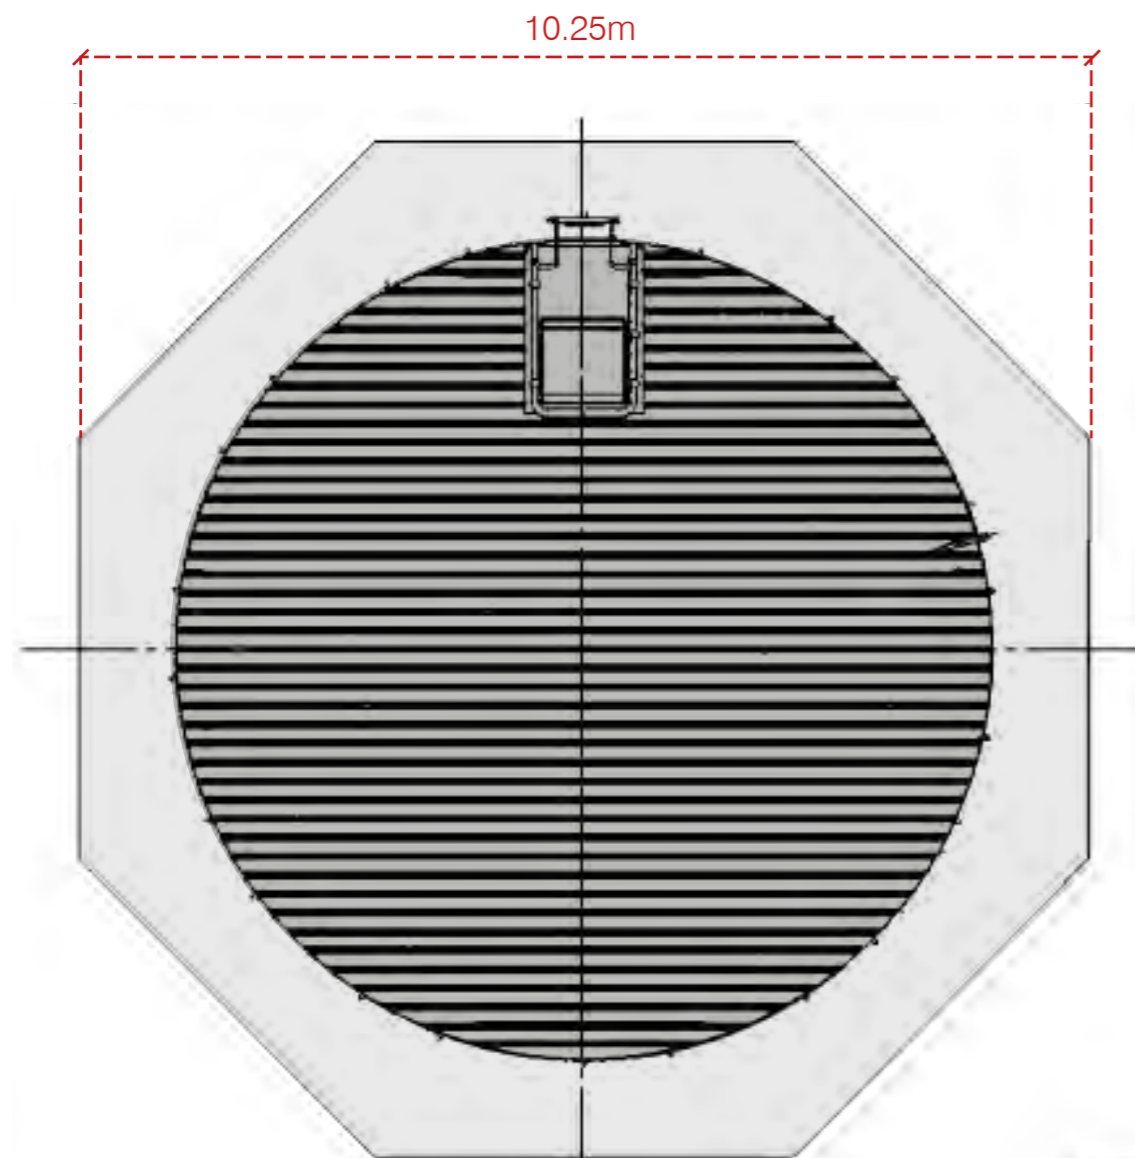

TOP VIEW

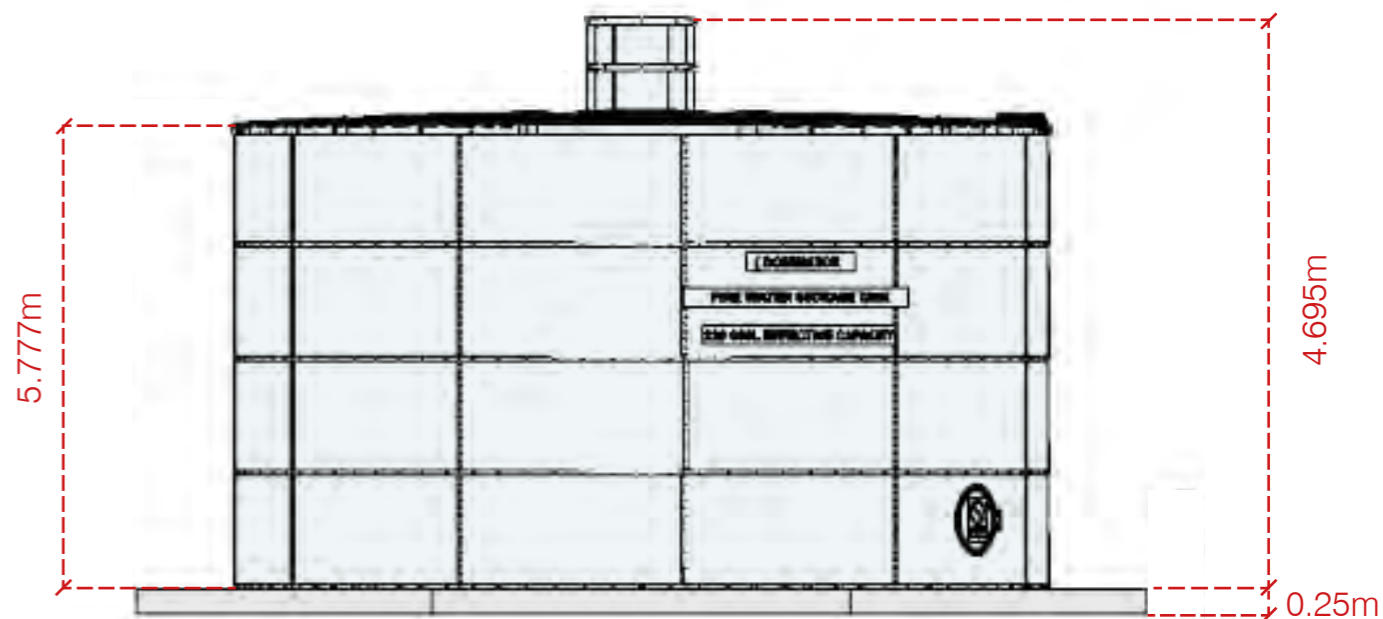

SIDE VIEW

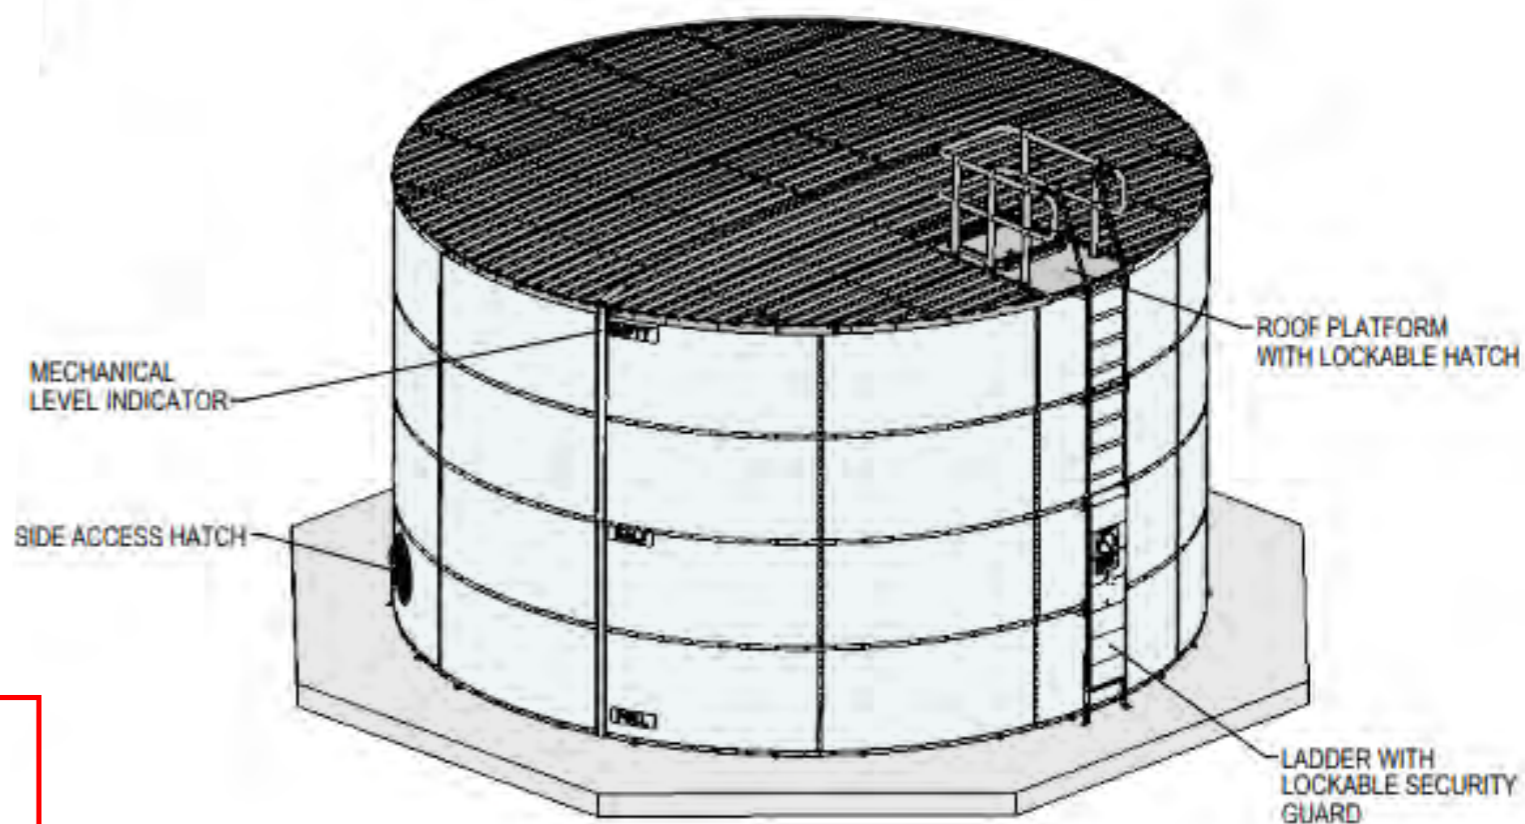

PERSPECTIVE VIEW

**PLANNING and ENVIRONMENT ACT
CORANGAMITE PLANNING SCHEME**

**INCORPORATED DOCUMENT
TERANG BATTERY ENERGY STORAGE
SYSTEM BESS**

ENDORSED PLAN
Sheet 17 of 24

Signed *[Signature]* for
MINISTER FOR PLANNING
Date: 30 October 2024

DRG NO. UD C 02 321585 CAD REV. 03	REV 05	DATE 26/06/2024	DES/DOC LP	AUTH TP
--	-----------	--------------------	---------------	------------

spiire | SCALE: Not to Scale

ELEVATIONS



TYPICAL 33KV DISTRIBUTION KIOSK

PLANNING and ENVIRONMENT ACT
CORANGAMITE PLANNING SCHEME

INCORPORATED DOCUMENT
TERANG BATTERY ENERGY STORAGE
SYSTEM BESS

ENDORSED PLAN
Sheet 18 of 24


Signed  for
MINISTER FOR PLANNING
Date: 30 October 2024

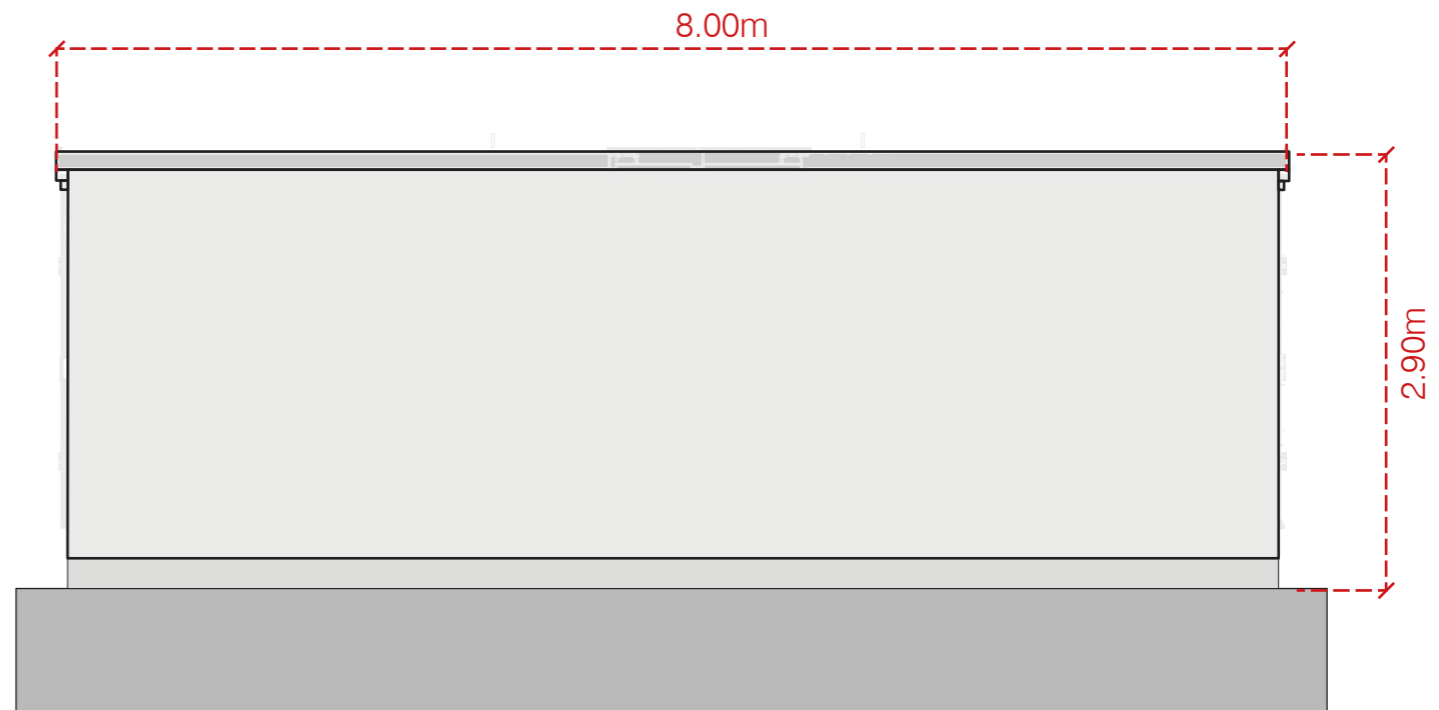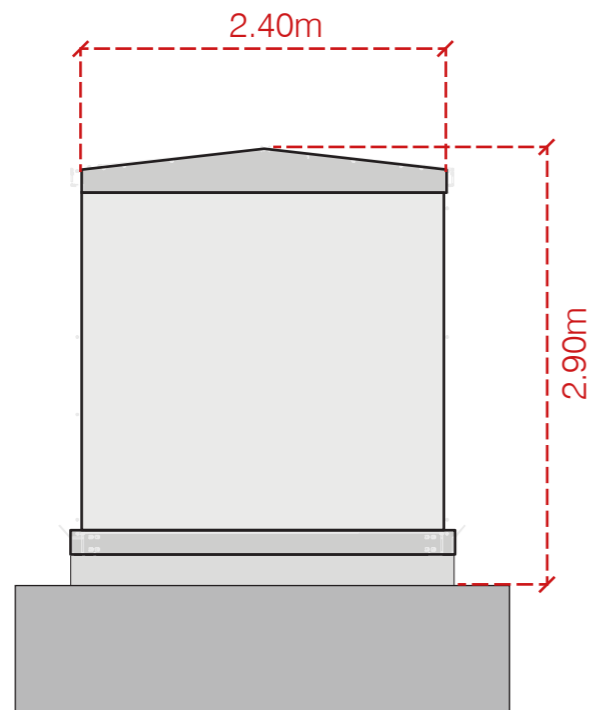


ELEVATIONS

TYPICAL PUMP STATION


PERSPECTIVE VIEW

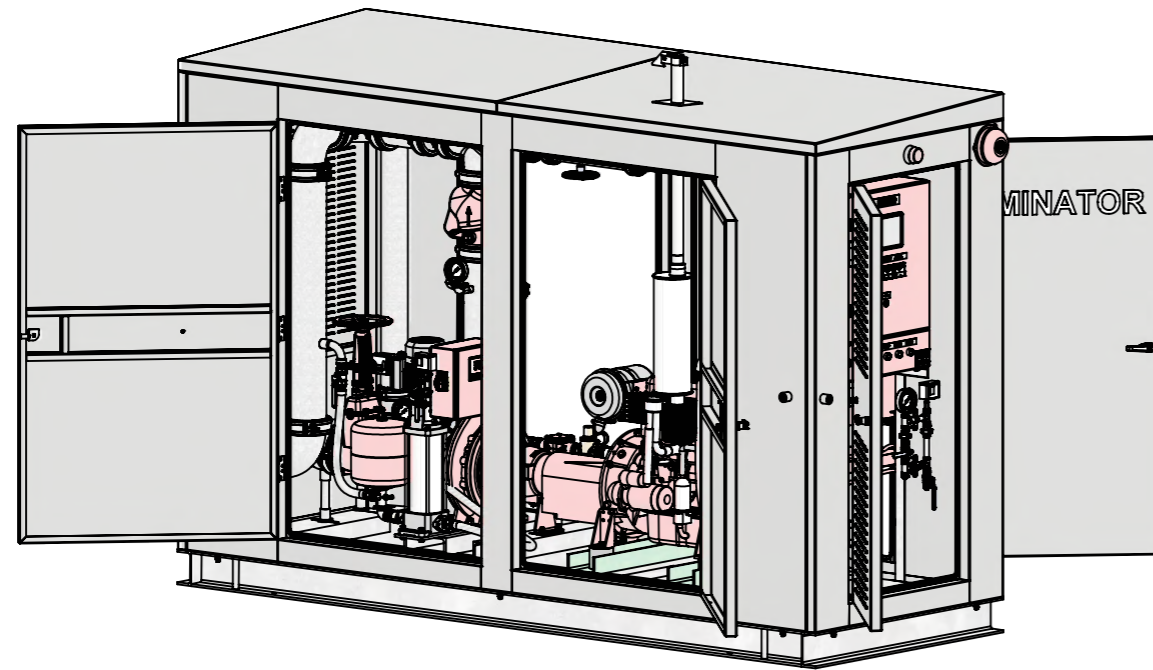


TOP VIEW

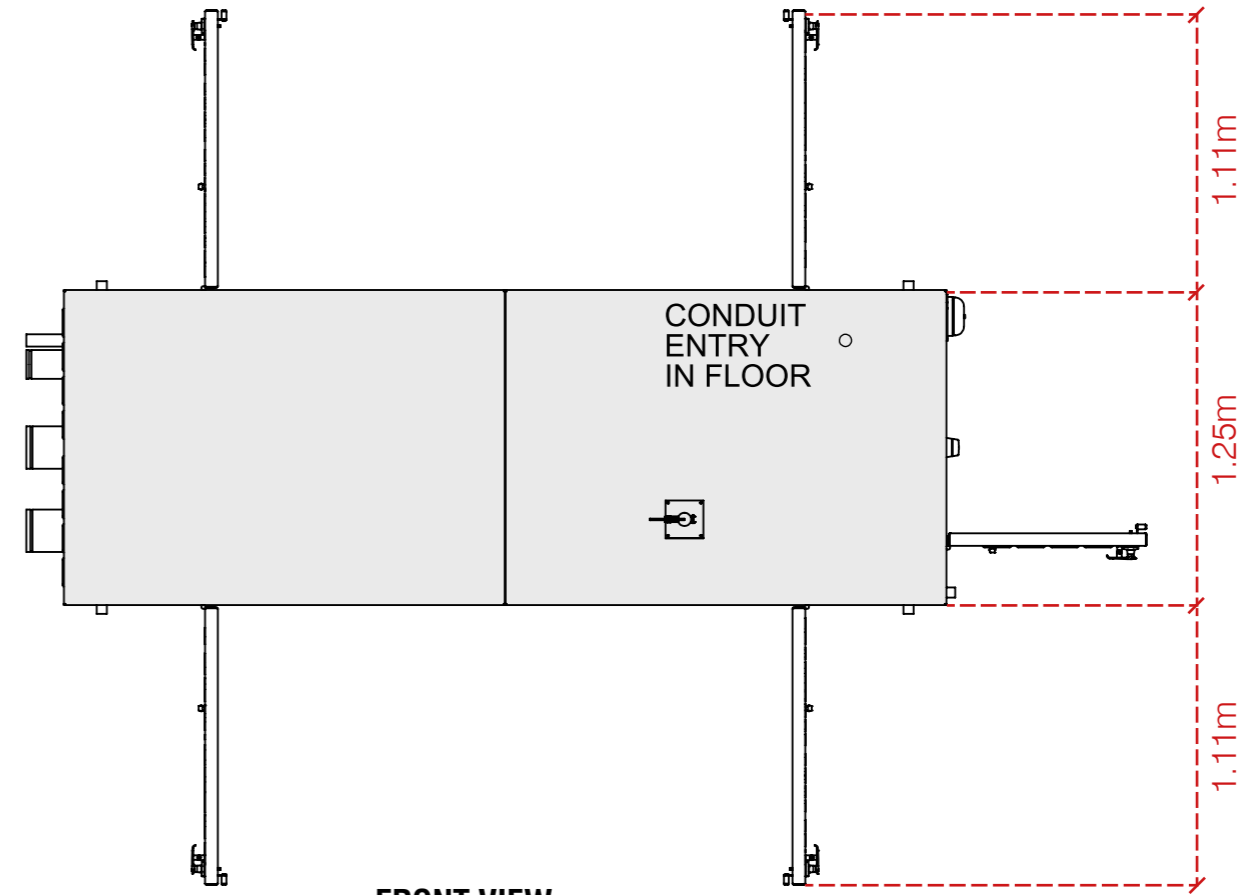

SIDE VIEW

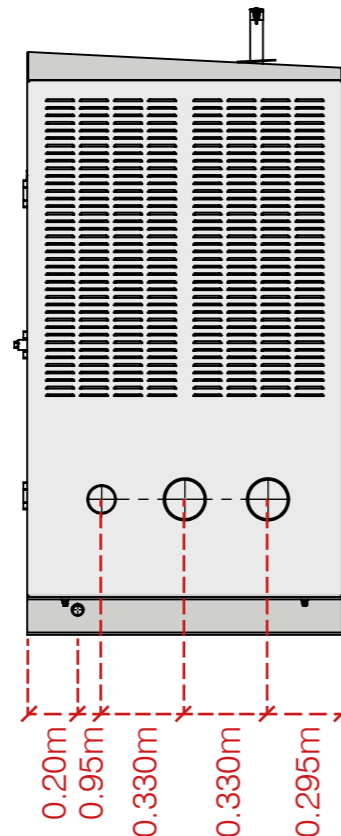

FRONT VIEW

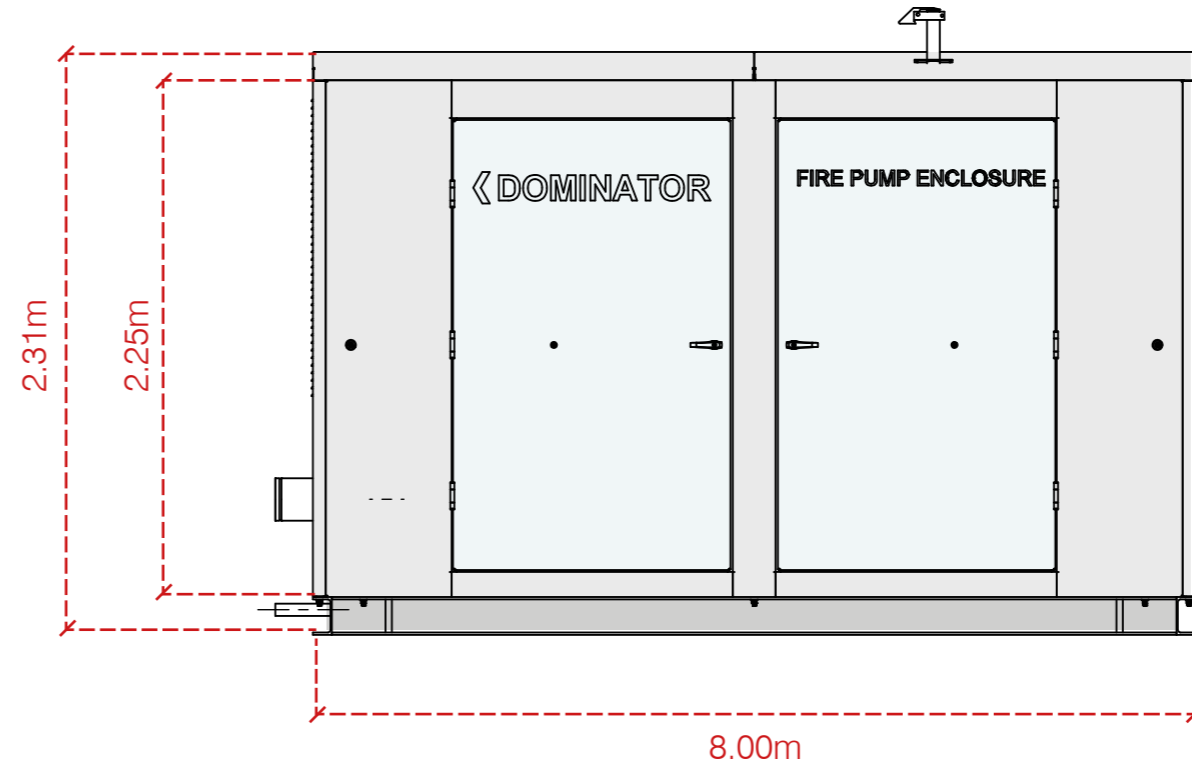

PLANNING and ENVIRONMENT ACT
CORANGAMITE PLANNING SCHEME

INCORPORATED DOCUMENT
TERANG BATTERY ENERGY STORAGE
SYSTEM BESS

ENDORSED PLAN
Sheet 19 of 24

Signed *[Signature]* for
MINISTER FOR PLANNING
Date: 30 October 2024

DRG NO.	REV	DATE	DES/DOC	AUTH
UD C 02 321585	05	26/06/2024	LP	TP


spiire

0 2.5 5 7.5 10 12.5m
SCALE 1:500@A3


ELEVATIONS

TYPICAL NOISE WALL


FRONT VIEW

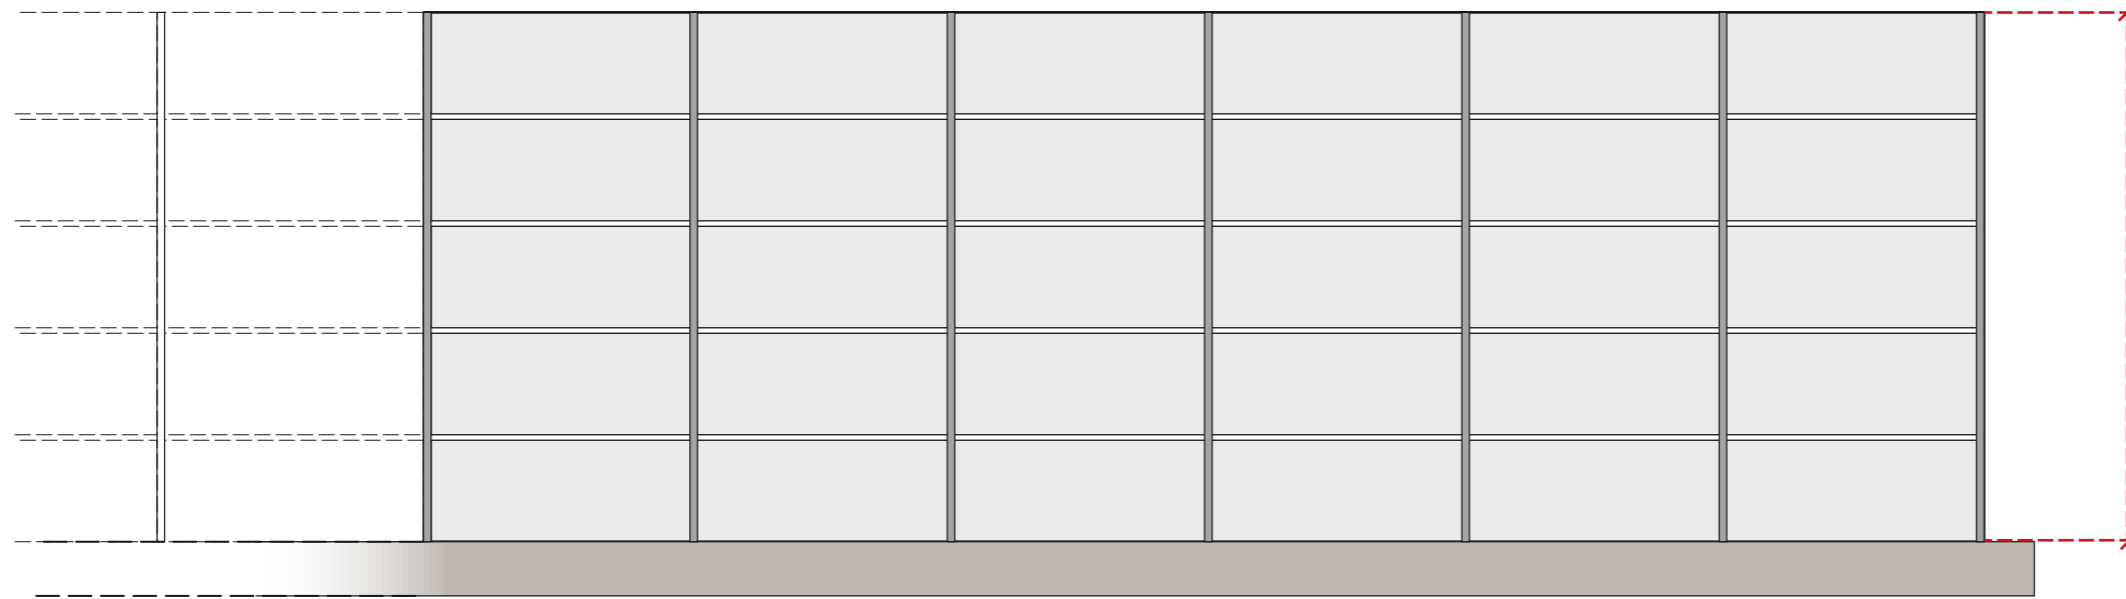

SIDE VIEW

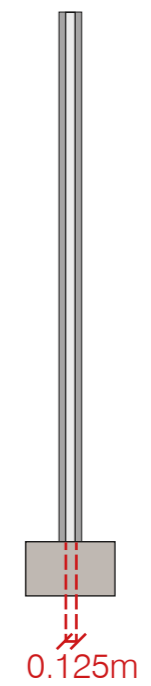

TOP VIEW

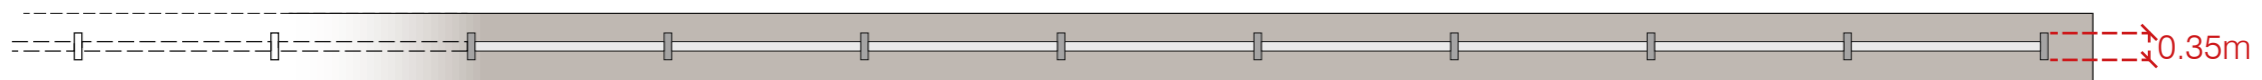

PLANNING and ENVIRONMENT ACT
CORANGAMITE PLANNING SCHEME

INCORPORATED DOCUMENT
TERANG BATTERY ENERGY STORAGE
SYSTEM BESS

ENDORSED PLAN
Sheet 20 of 24

Signed  for
MINISTER FOR PLANNING
Date: 30 October 2024



ILLUSTRATIVE CROSS SECTIONS

**PLANNING and ENVIRONMENT ACT
 CORANGAMITE PLANNING SCHEME**

**INCORPORATED DOCUMENT
 TERANG BATTERY ENERGY STORAGE
 SYSTEM BESS**

**ENDORSED PLAN
 (Sheet 21 of 24)**

 Signed  for
MINISTER FOR PLANNING
 Date: 30 October 2024

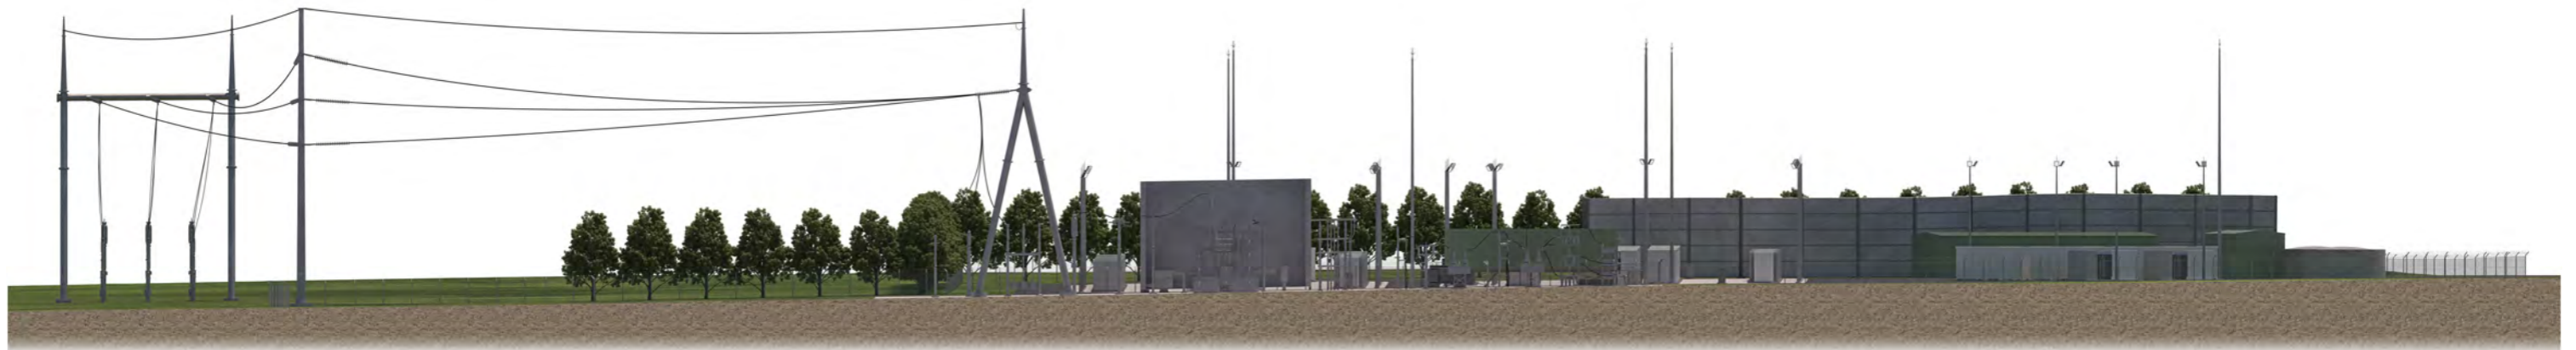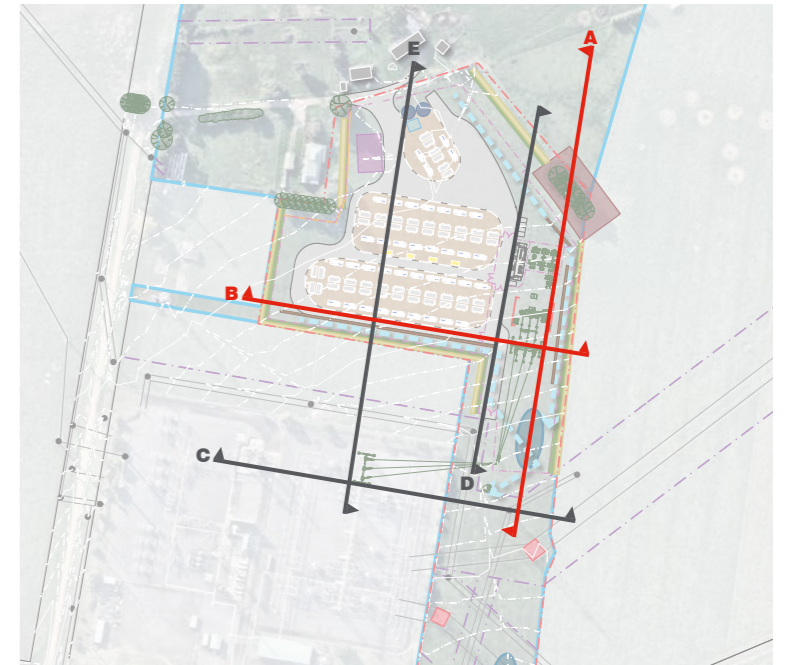

Cross Section A



Cross Section B

DRG NO. UD C 02 321585 CAD REV: 03	REV 05	DATE 26/06/2024	DES/DOC LP	AUTH TP
---	------------------	---------------------------	----------------------	-------------------



ILLUSTRATIVE CROSS SECTIONS

PLANNING and ENVIRONMENT ACT
CORANGAMITE PLANNING SCHEME


INCORPORATED DOCUMENT
TERANG BATTERY ENERGY STORAGE
SYSTEM BESS

ENDORSED PLAN
(Sheet 22 of 24)

Signed  for
MINISTER FOR PLANNING
Date: 30 October 2024




Cross Section C


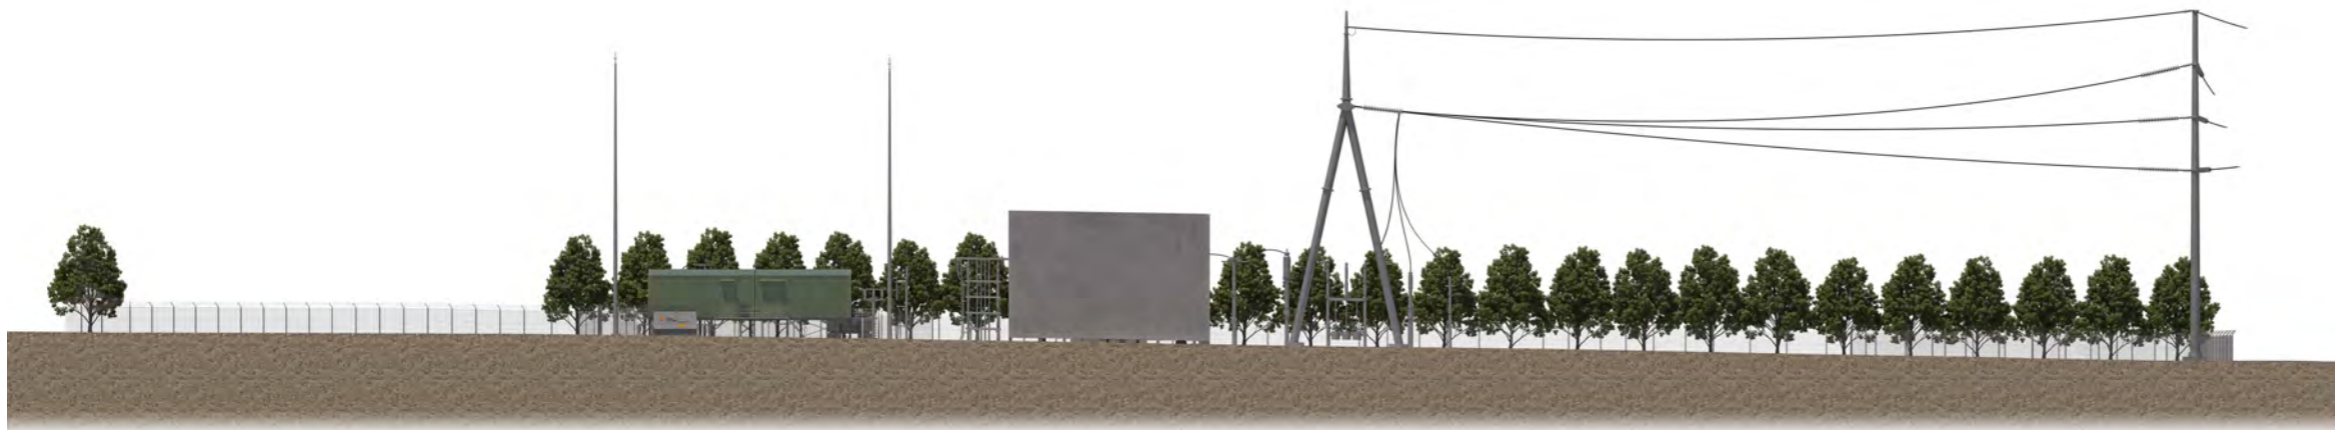


Cross Section D

DRG NO.	REV	DATE	DES/DOC	AUTH
UD C 02 321585	05	26/06/2024	LP	TP
CAD REV: 03				

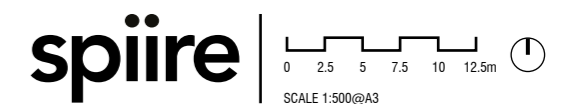


ILLUSTRATIVE CROSS SECTIONS

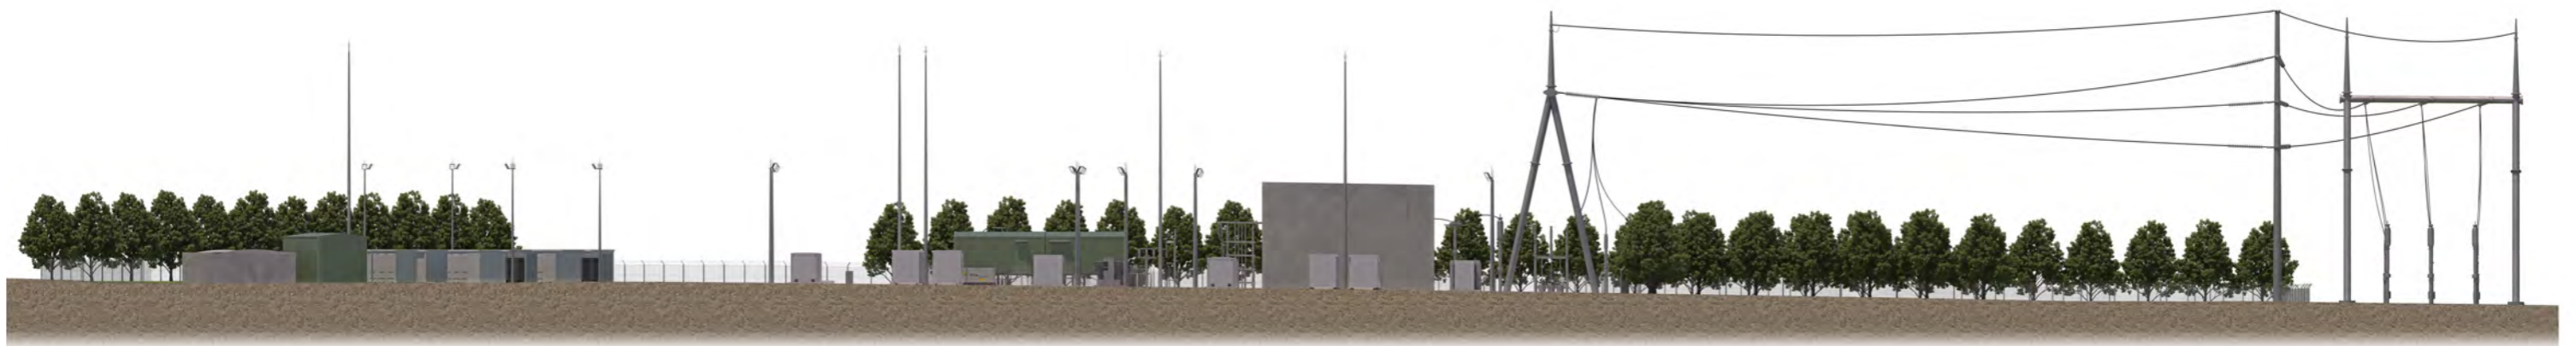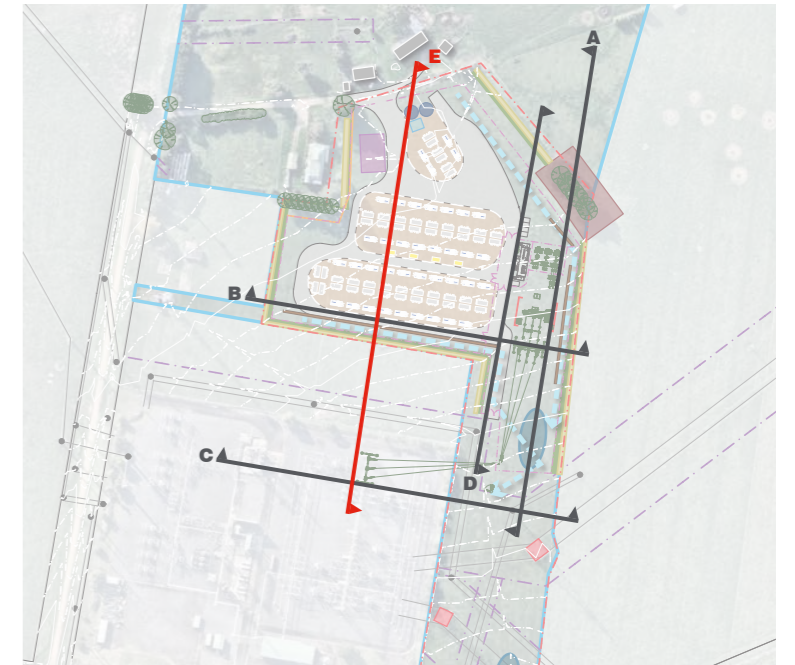

Cross Section E

PLANNING and ENVIRONMENT ACT
CORANGAMITE PLANNING SCHEME

INCORPORATED DOCUMENT
TERANG BATTERY ENERGY STORAGE
SYSTEM BESS

ENDORSED PLAN
 Sheet 23 of 24

 Signed _____ for
MINISTER FOR PLANNING
 Date: 30 October 2024

**PLANNING and ENVIRONMENT ACT
CORANGAMITE PLANNING SCHEME**

**INCORPORATED DOCUMENT
TERANG BATTERY ENERGY STORAGE
SYSTEM BESS**

ENDORSED PLAN
Sheet 24 of 24

Signed  for
MINISTER FOR PLANNING
Date: 30 October 2024